

RESIDENTIAL DWELLINGS

THORNTON ROAD

PLAYGROUND

ALBERT STREET

GUIDE HALL

COMMERCIAL


LAKE
TE KOO UTU

C-01


LOCATION PLAN

ALTERATION to CAMBRIDGE RACQUETS CLUB @ Thornton Road, CAMBRIDGE for CAMBRIDGE RACQUETS CLUB

JOB #: 23-039
DATE: 02/10/2024
SCALE: 1:500 @ A2

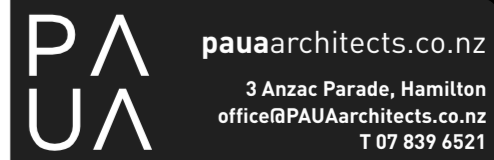

THORNTON ROAD

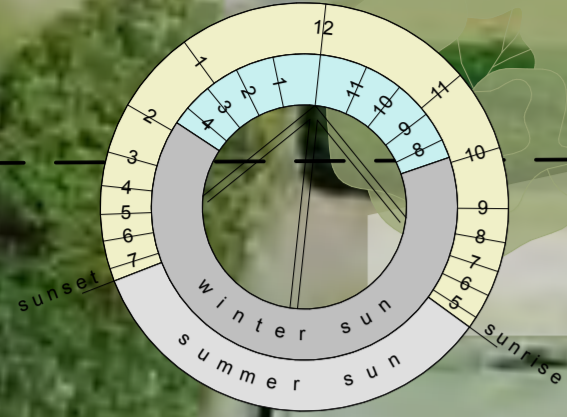

C-02

SITE PLAN

ALTERATION to CAMBRIDGE RACQUETS CLUB @ Thornton Road, CAMBRIDGE for CAMBRIDGE RACQUETS CLUB

JOB #: 23-039
DATE: 02/10/2024
SCALE: 1:250 @ A2

PAUA pauaarchitects.co.nz
 3 Anzac Parade, Hamilton
 office@PAUAarchitects.co.nz
 T 07 839 6521




C-03

EXISTING GROUND FLOOR PLAN

ALTERATION to CAMBRIDGE RACQUETS CLUB @ Thornton Road, CAMBRIDGE for CAMBRIDGE RACQUETS CLUB

JOB #: 23-039
 DATE: 02/10/2024
 SCALE: 1:100 @ A2

PAUA pauaarchitects.co.nz
 3 Anzac Parade, Hamilton
 office@PAUAarchitects.co.nz
 T 07 839 6521

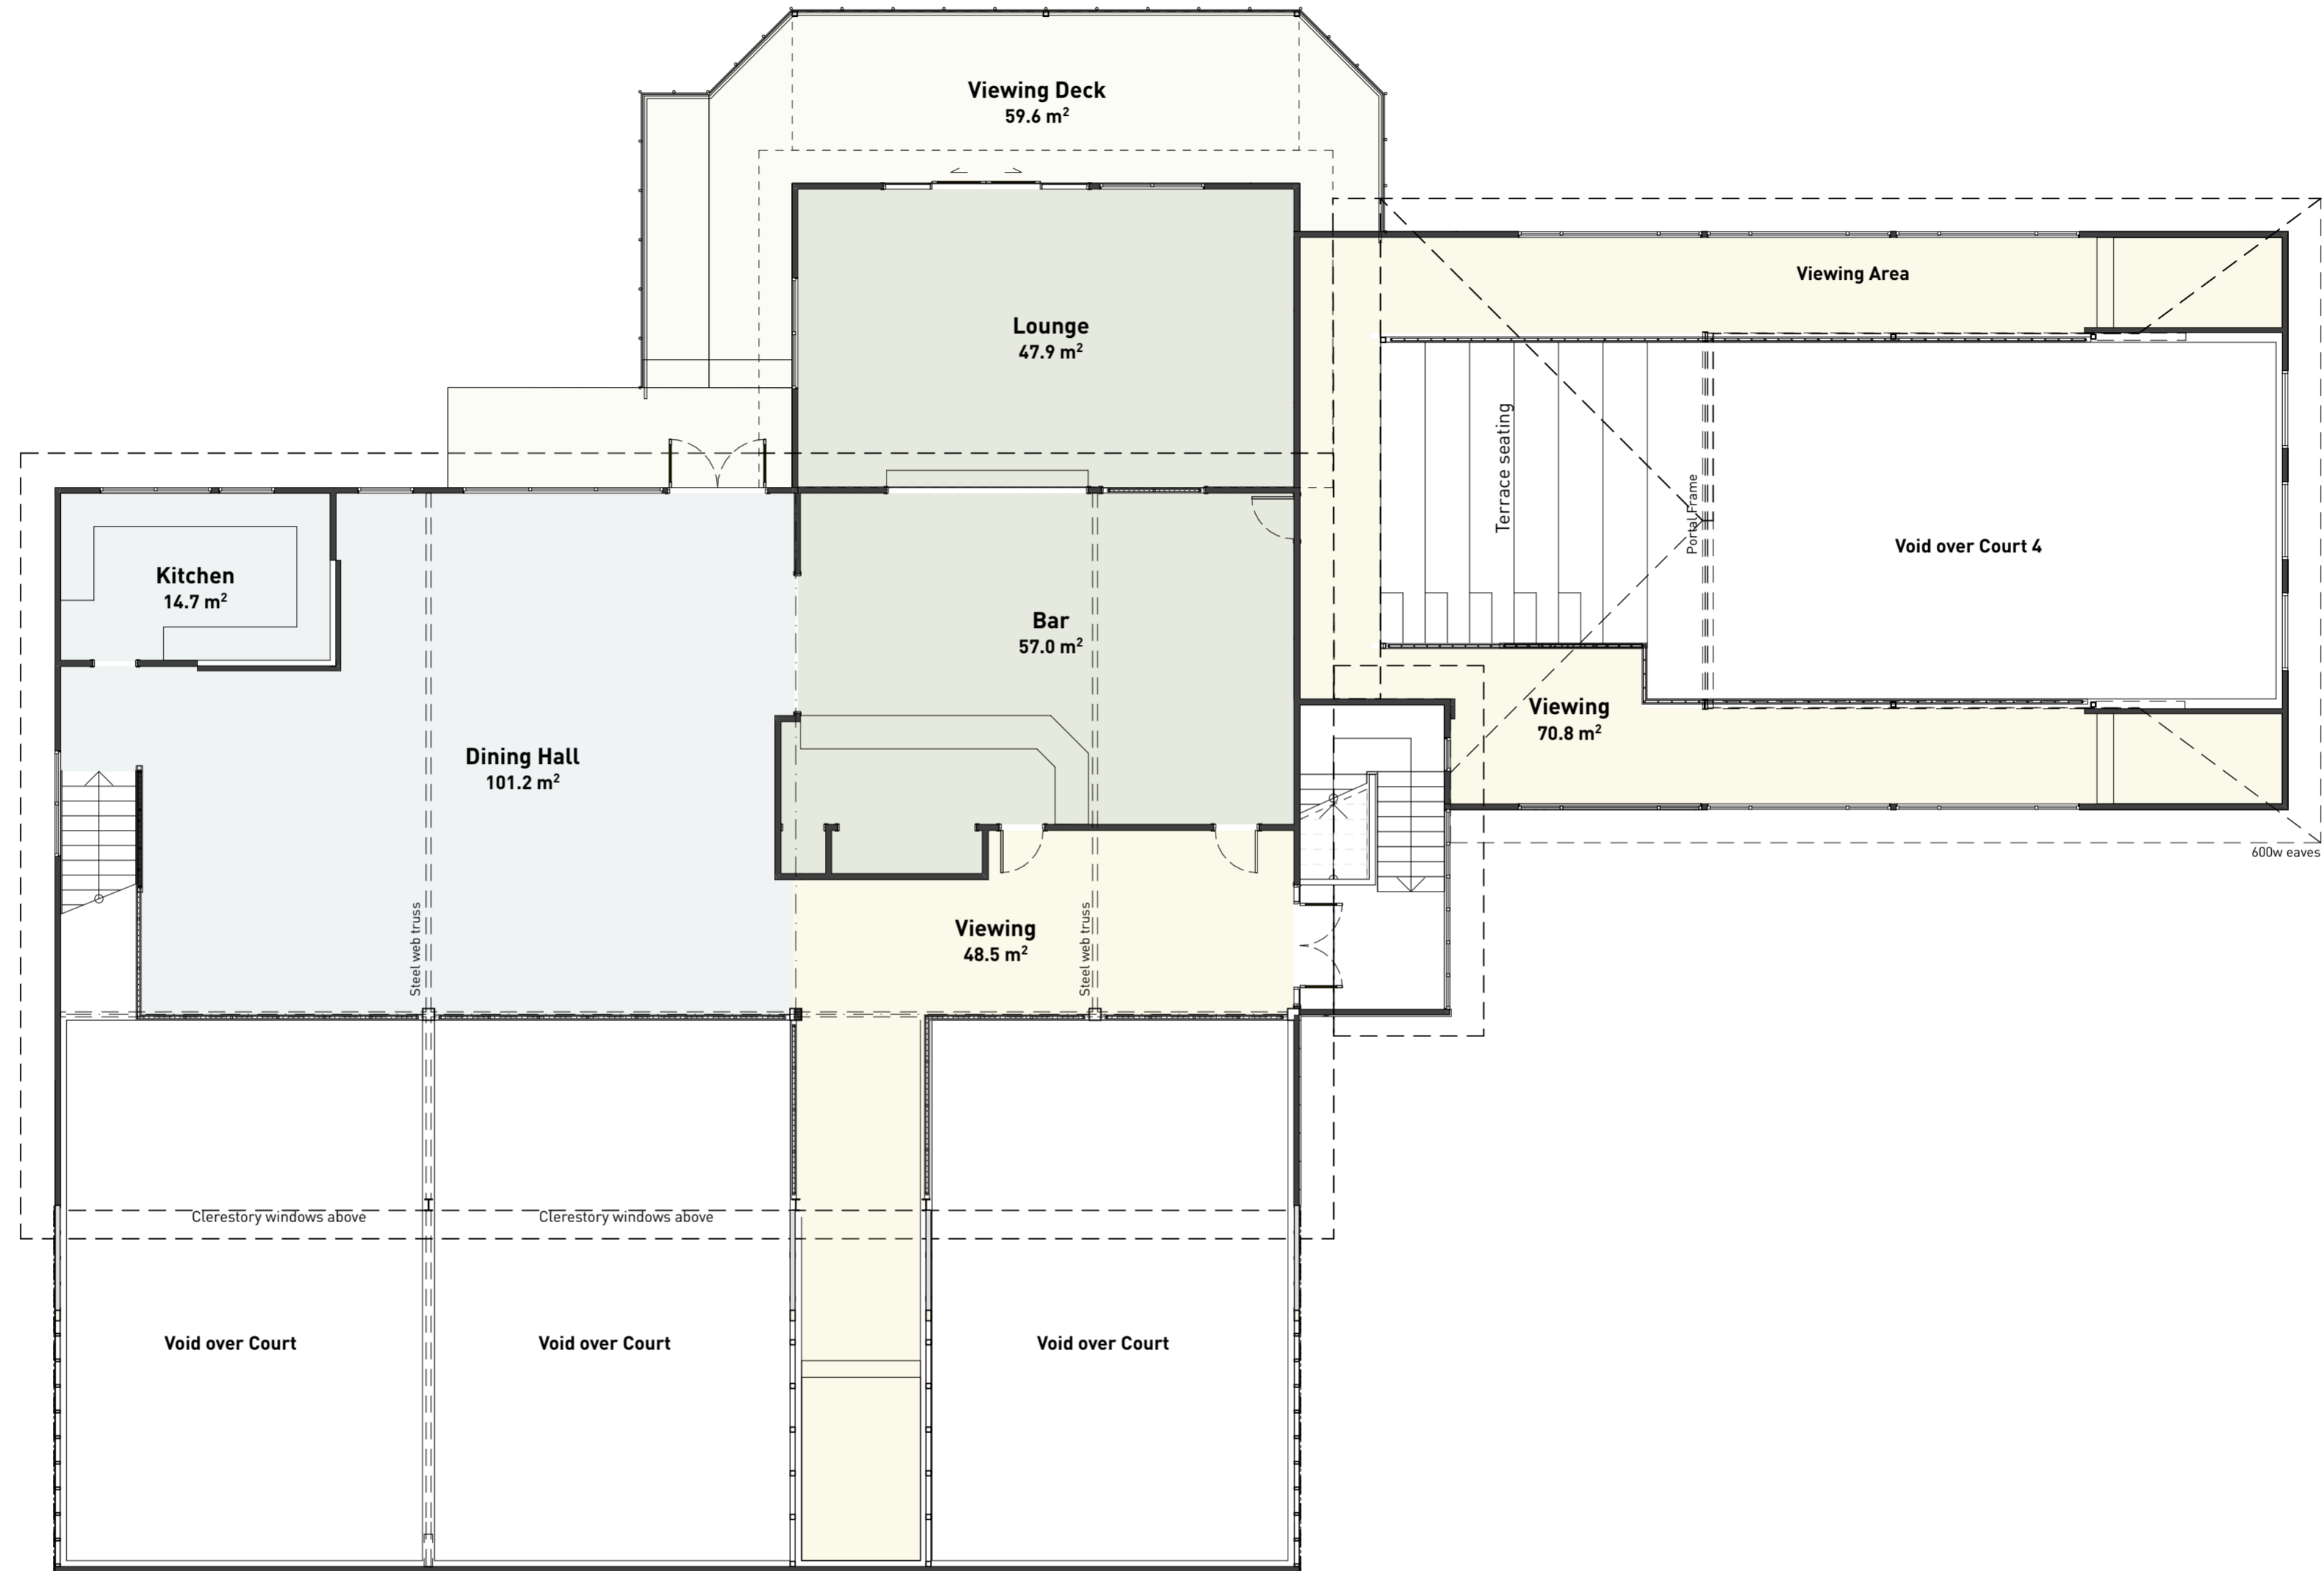



C-04

EXISTING FIRST FLOOR PLAN

ALTERATION to CAMBRIDGE RACQUETS CLUB @ Thornton Road, CAMBRIDGE for CAMBRIDGE RACQUETS CLUB

JOB #: 23-039
 DATE: 02/10/2024
 SCALE: 1:100 @ A2

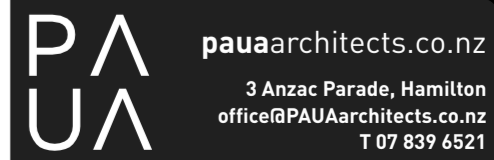

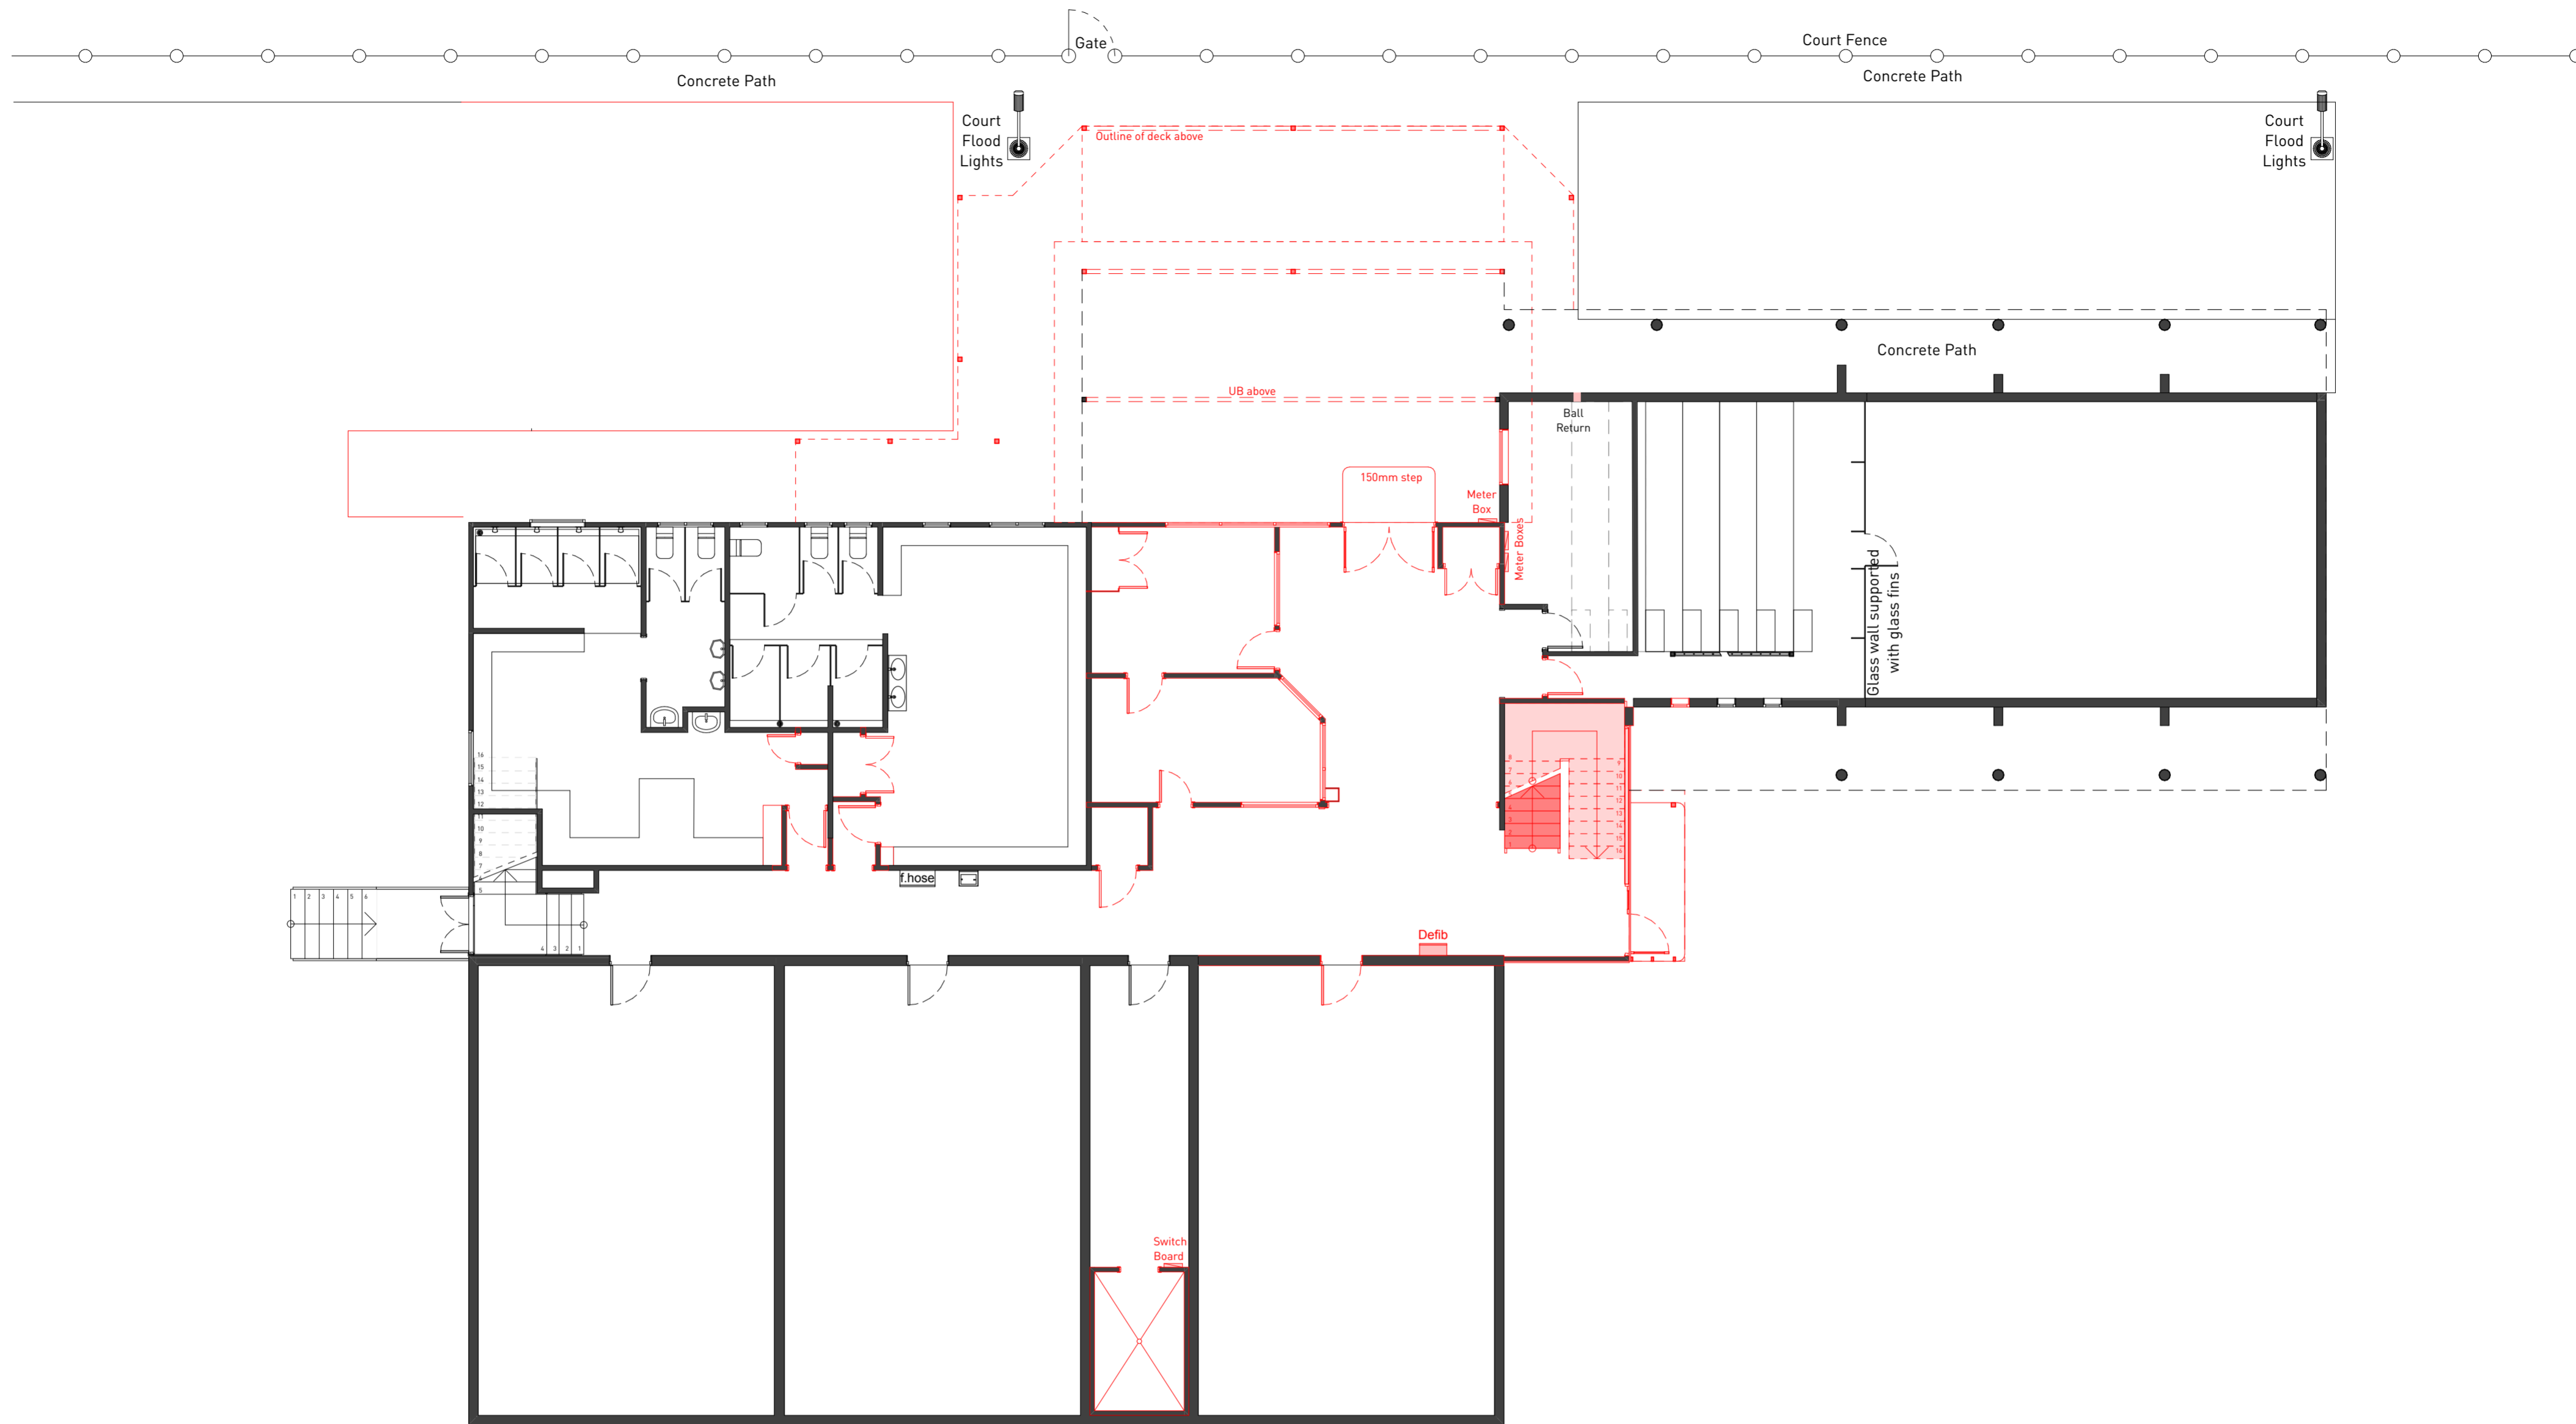



C-05

DEMOLITION GROUND FLOOR PLAN

ALTERATION to CAMBRIDGE RACQUETS CLUB @ Thornton Road, CAMBRIDGE for CAMBRIDGE RACQUETS CLUB

JOB #: 23-039
 DATE: 02/10/2024
 SCALE: 1:100 @ A2

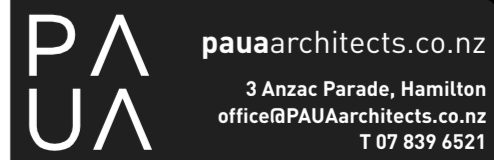

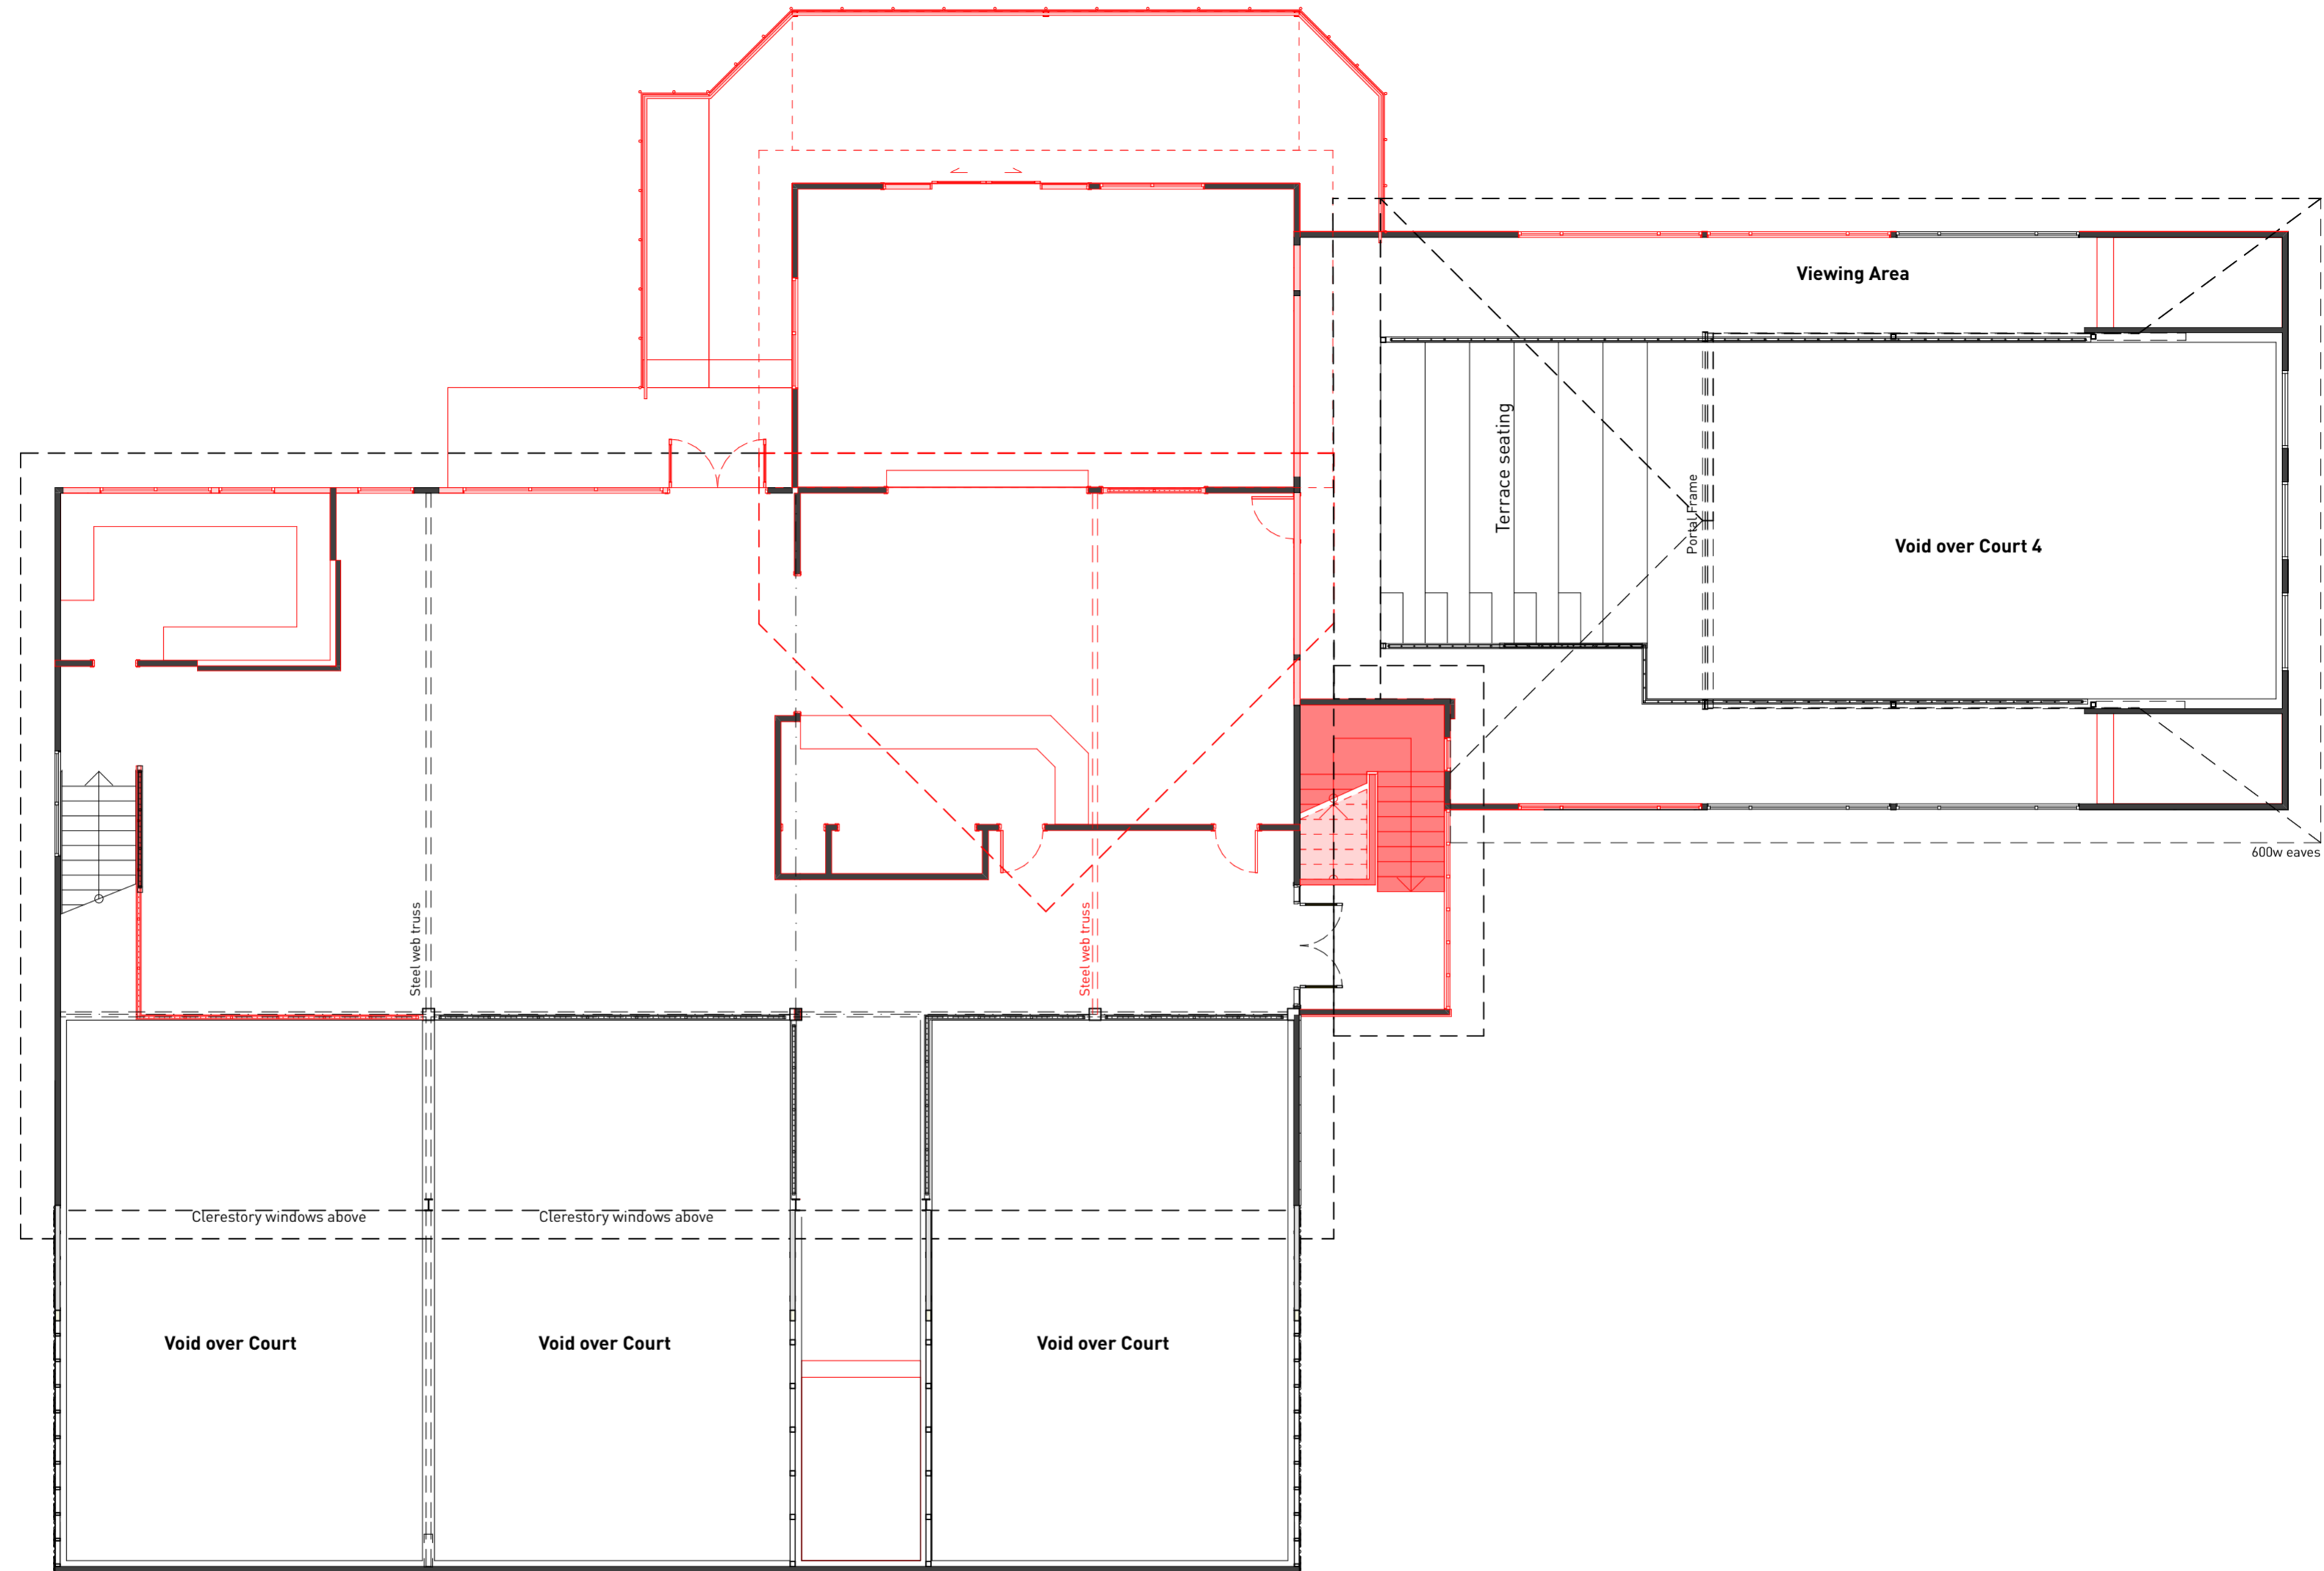



C-06

DEMOLITION FIRST FLOOR PLAN

ALTERATION to CAMBRIDGE RACQUETS CLUB @ Thornton Road, CAMBRIDGE for CAMBRIDGE RACQUETS CLUB

JOB #: 23-039
 DATE: 02/10/2024
 SCALE: 1:100 @ A2

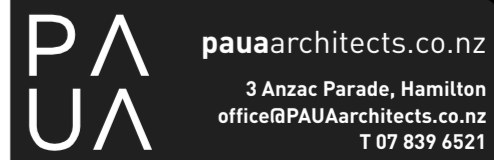

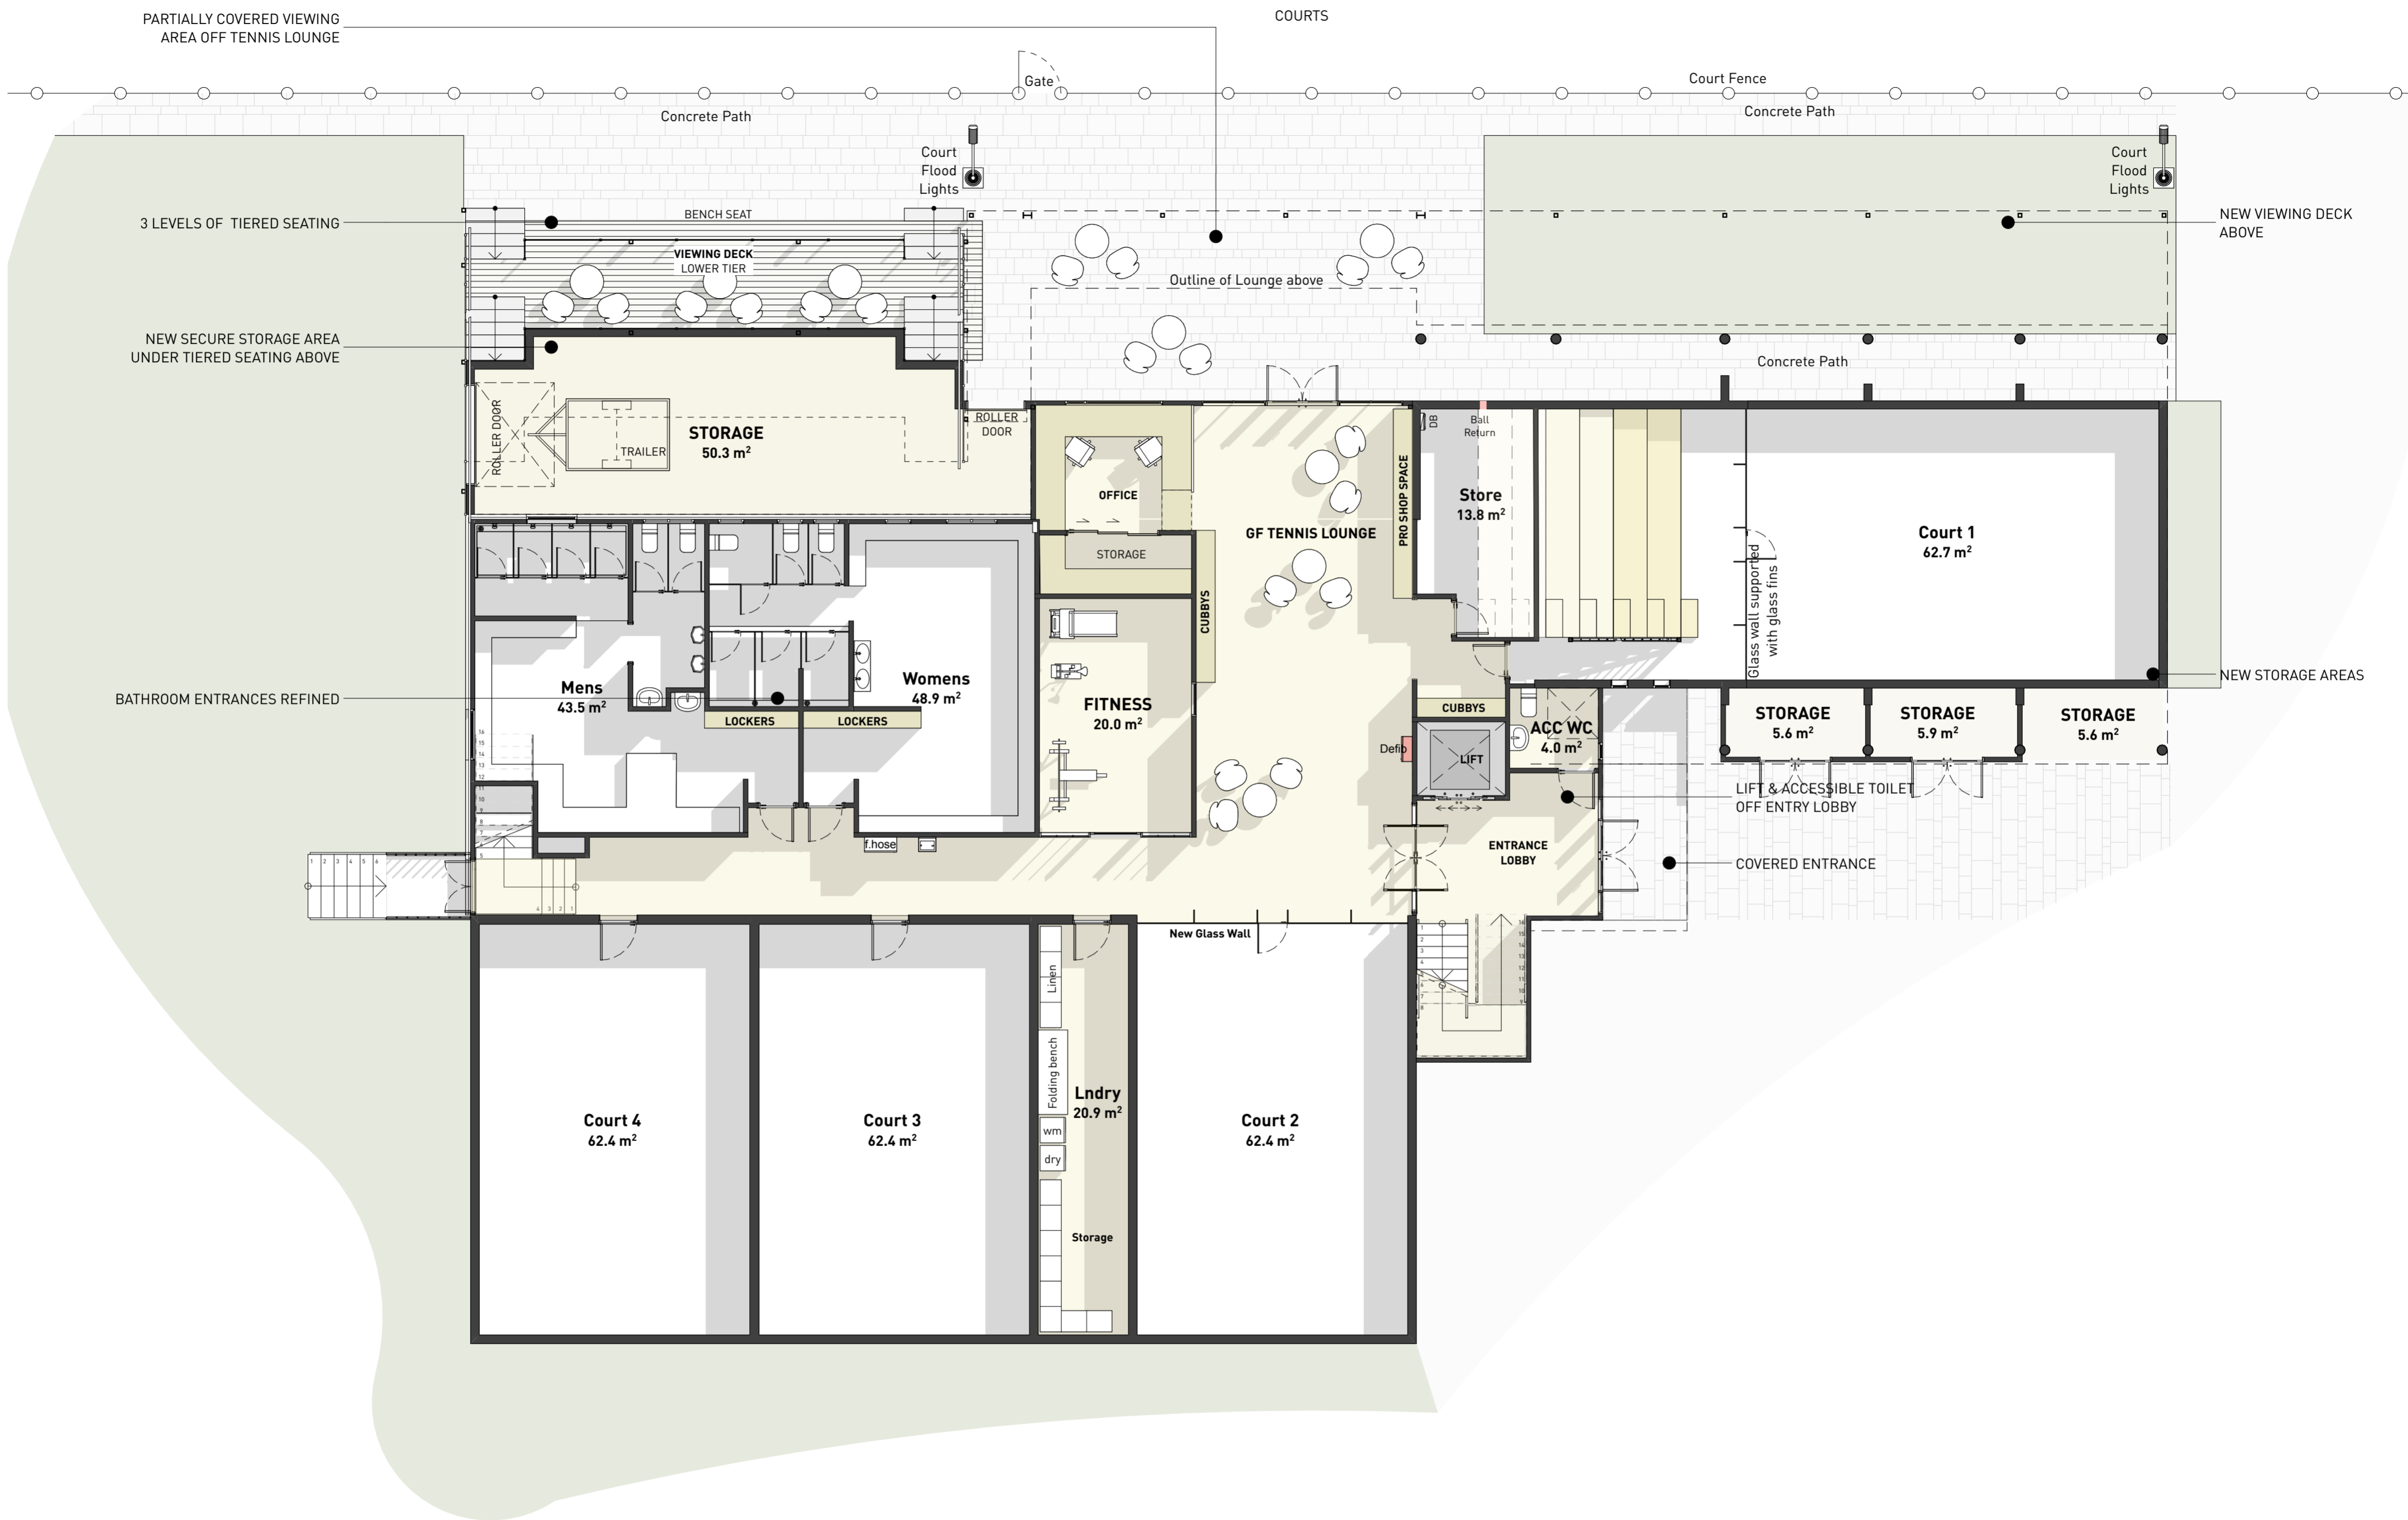


C-07

PROPOSED GROUND FLOOR PLAN
ALTERATION to CAMBRIDGE RACQUETS CLUB @ Thornton Road, CAMBRIDGE for CAMBRIDGE RACQUETS CLUB

JOB #: 23-039
 DATE: 02/10/2024
 SCALE: 1:100 @ A2

PAUA pauaarchitects.co.nz
 3 Anzac Parade, Hamilton
 office@PAUAarchitects.co.nz
 T 07 839 6521

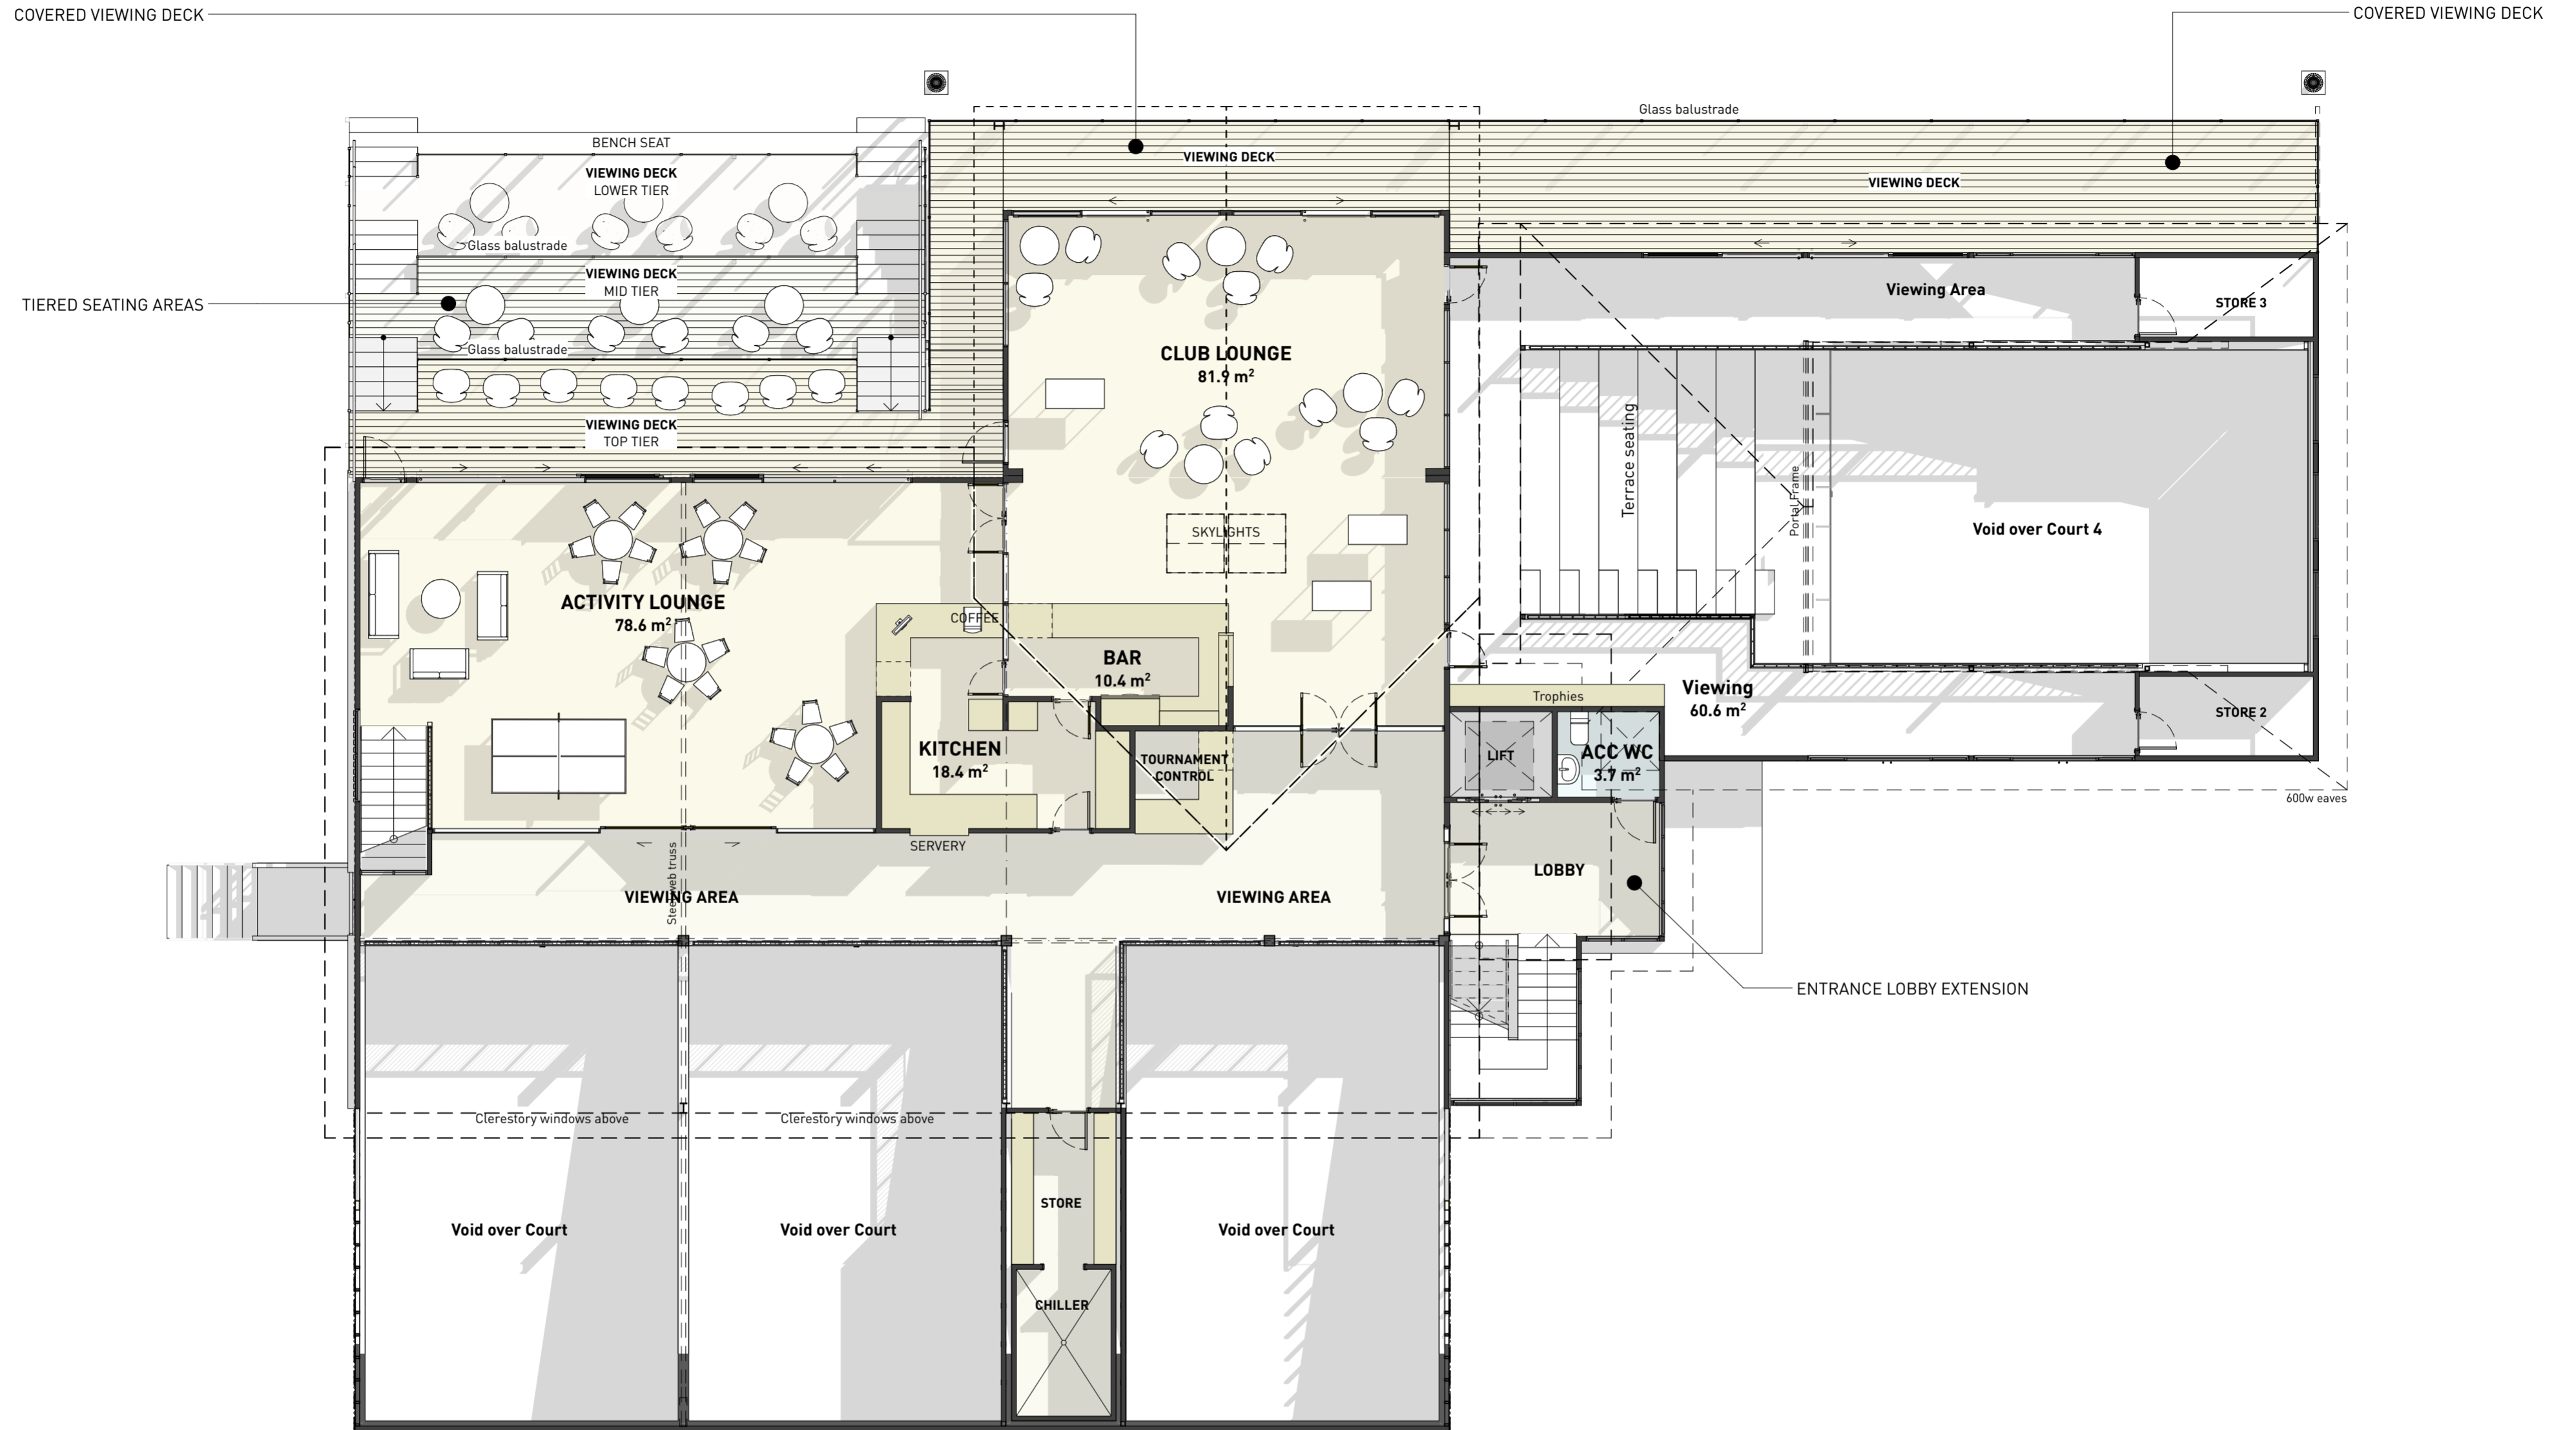


C-08

PROPOSED FIRST FLOOR PLAN - OPTION 1

ALTERATION to CAMBRIDGE RACQUETS CLUB @ Thornton Road, CAMBRIDGE for CAMBRIDGE RACQUETS CLUB

JOB #: 23-039
 DATE: 02/10/2024
 SCALE: 1:100 @ A2

PAUA pauaarchitects.co.nz
 3 Anzac Parade, Hamilton
 office@PAUAarchitects.co.nz
 T 07 839 6521

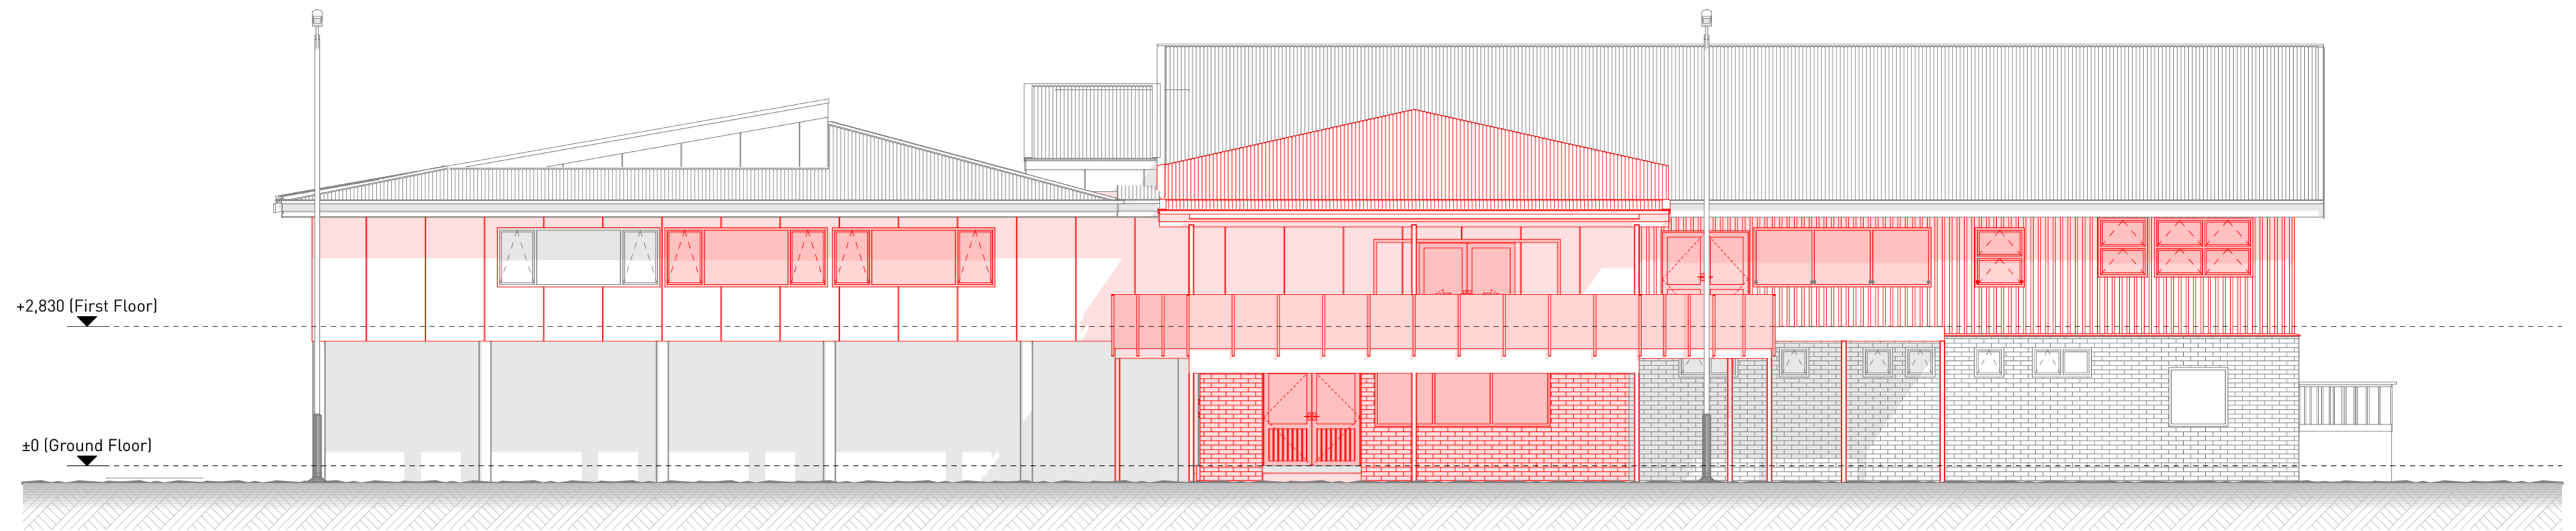

EXISTING ELEVATION - NORTH
1:100




PROPOSED ELEVATION - NORTH
1:100

C-09


NORTH ELEVATIONS

ALTERATION to CAMBRIDGE RACQUETS CLUB @ Thornton Road, CAMBRIDGE for CAMBRIDGE RACQUETS CLUB

JOB #: 23-039
DATE: 02/10/2024
SCALE: 1:100 @ A2

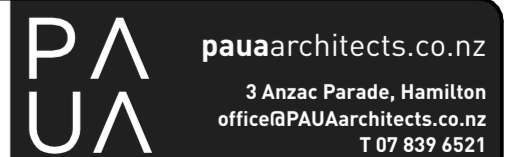



This drawing is copyright © PAUA Architects Ltd

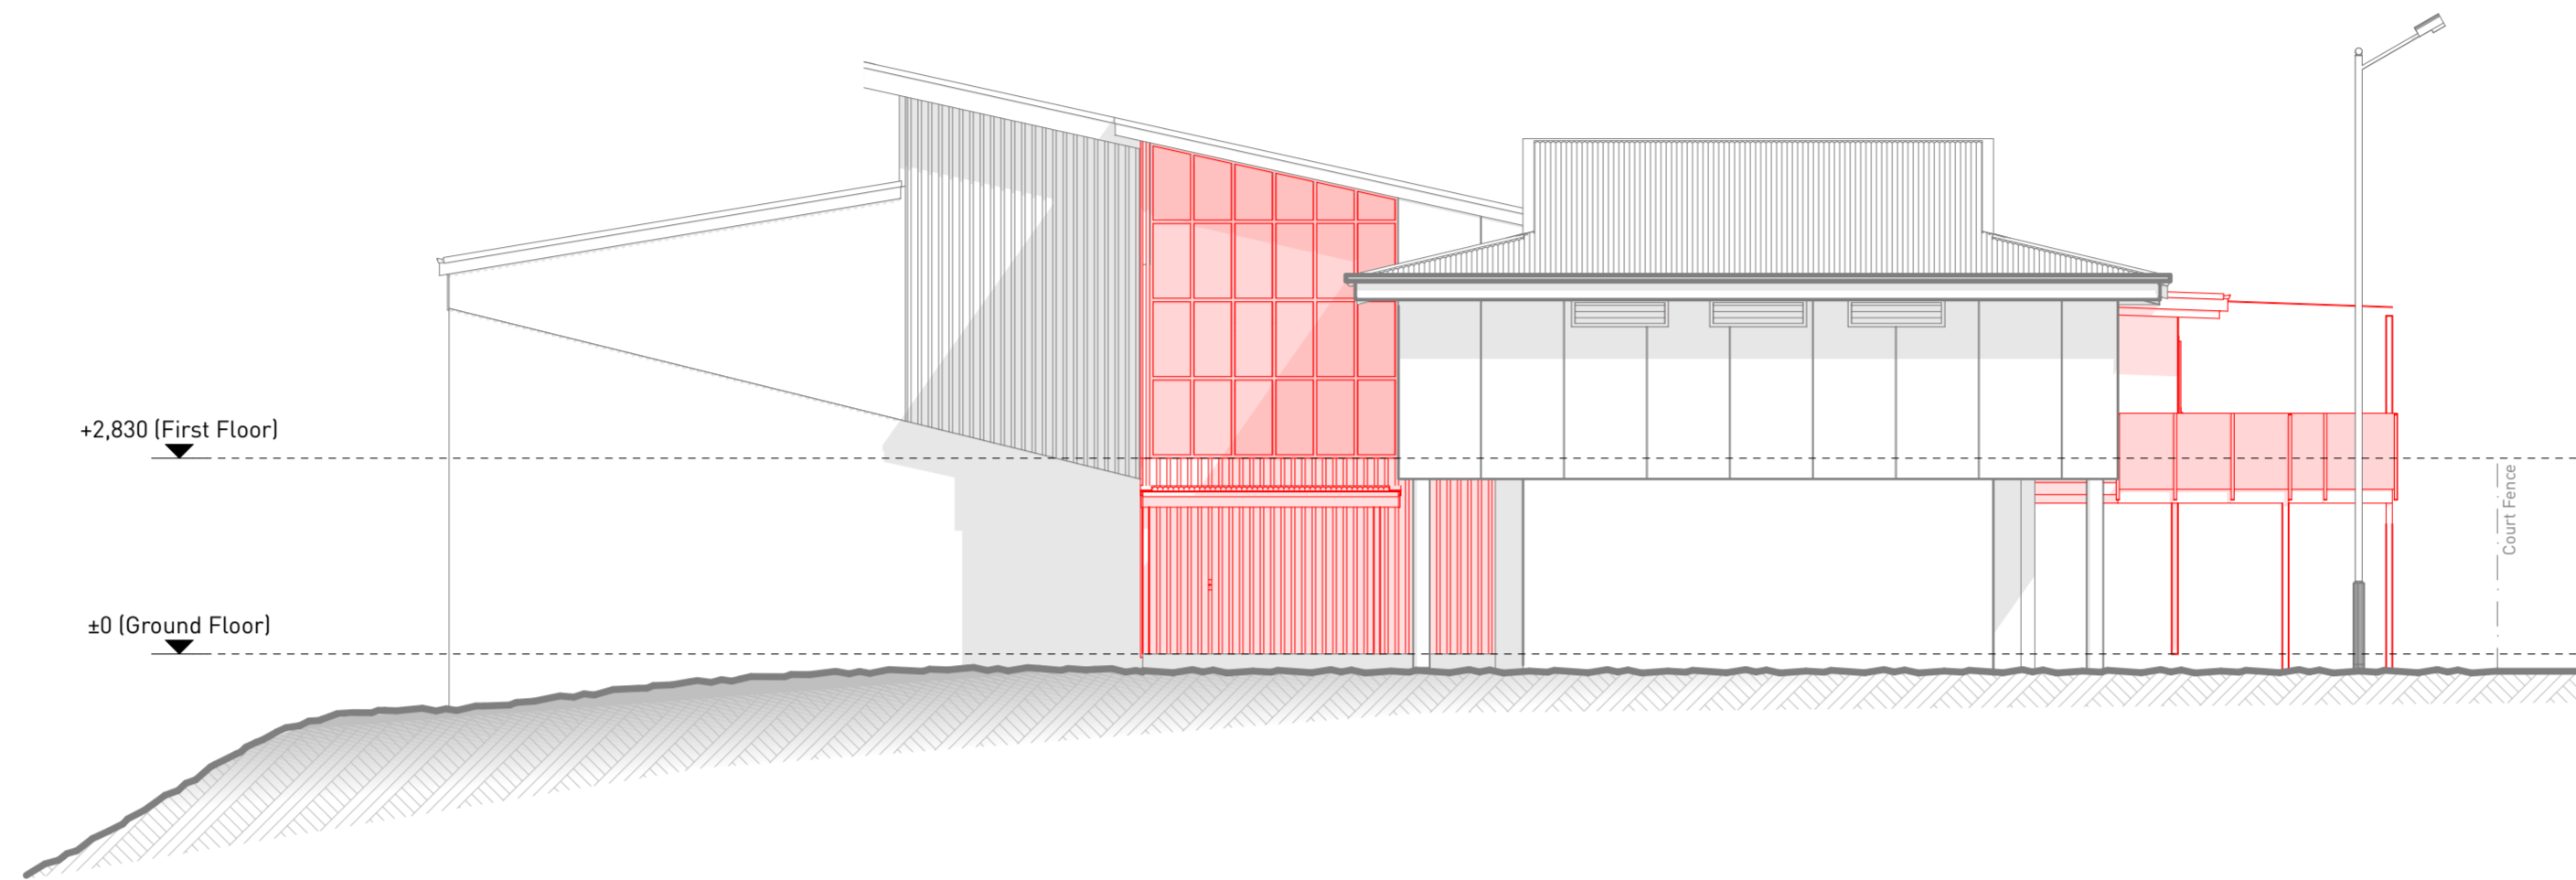


EXISTING ELEVATION - EAST
1:100




PROPOSED ELEVATION - EAST
1:100

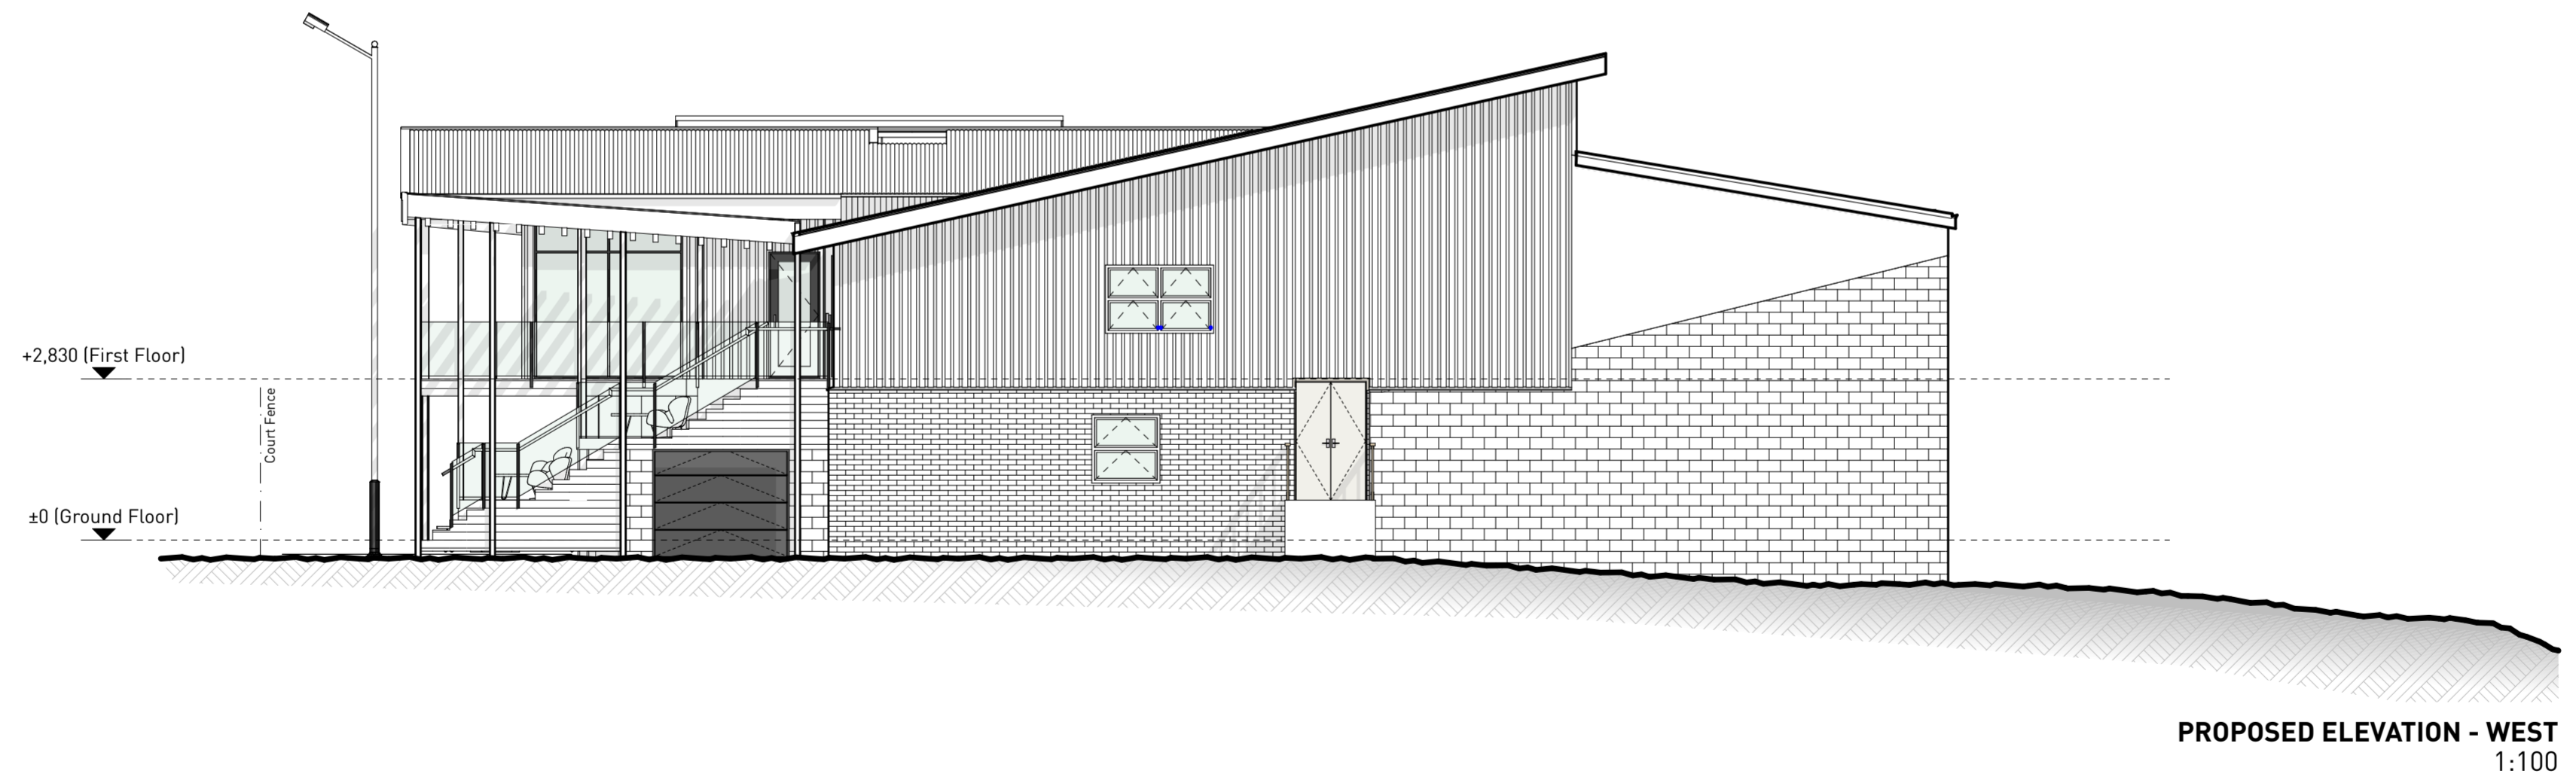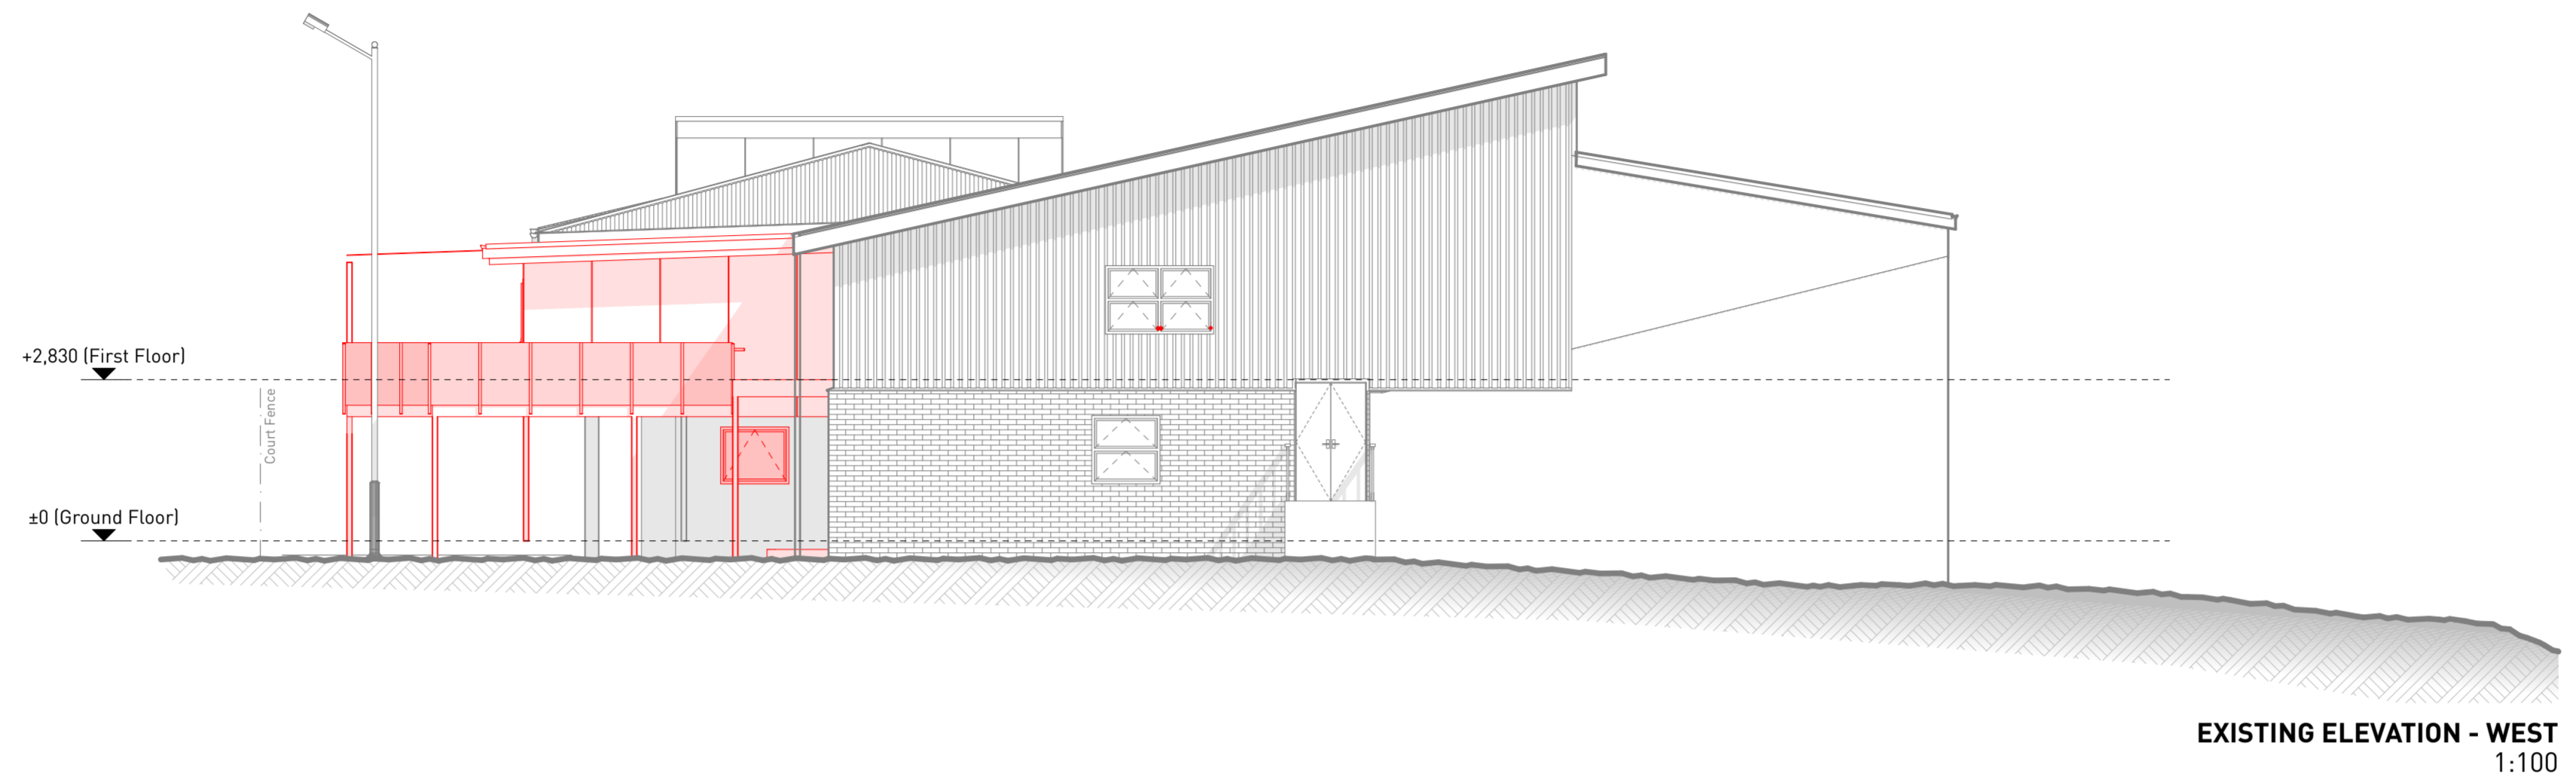


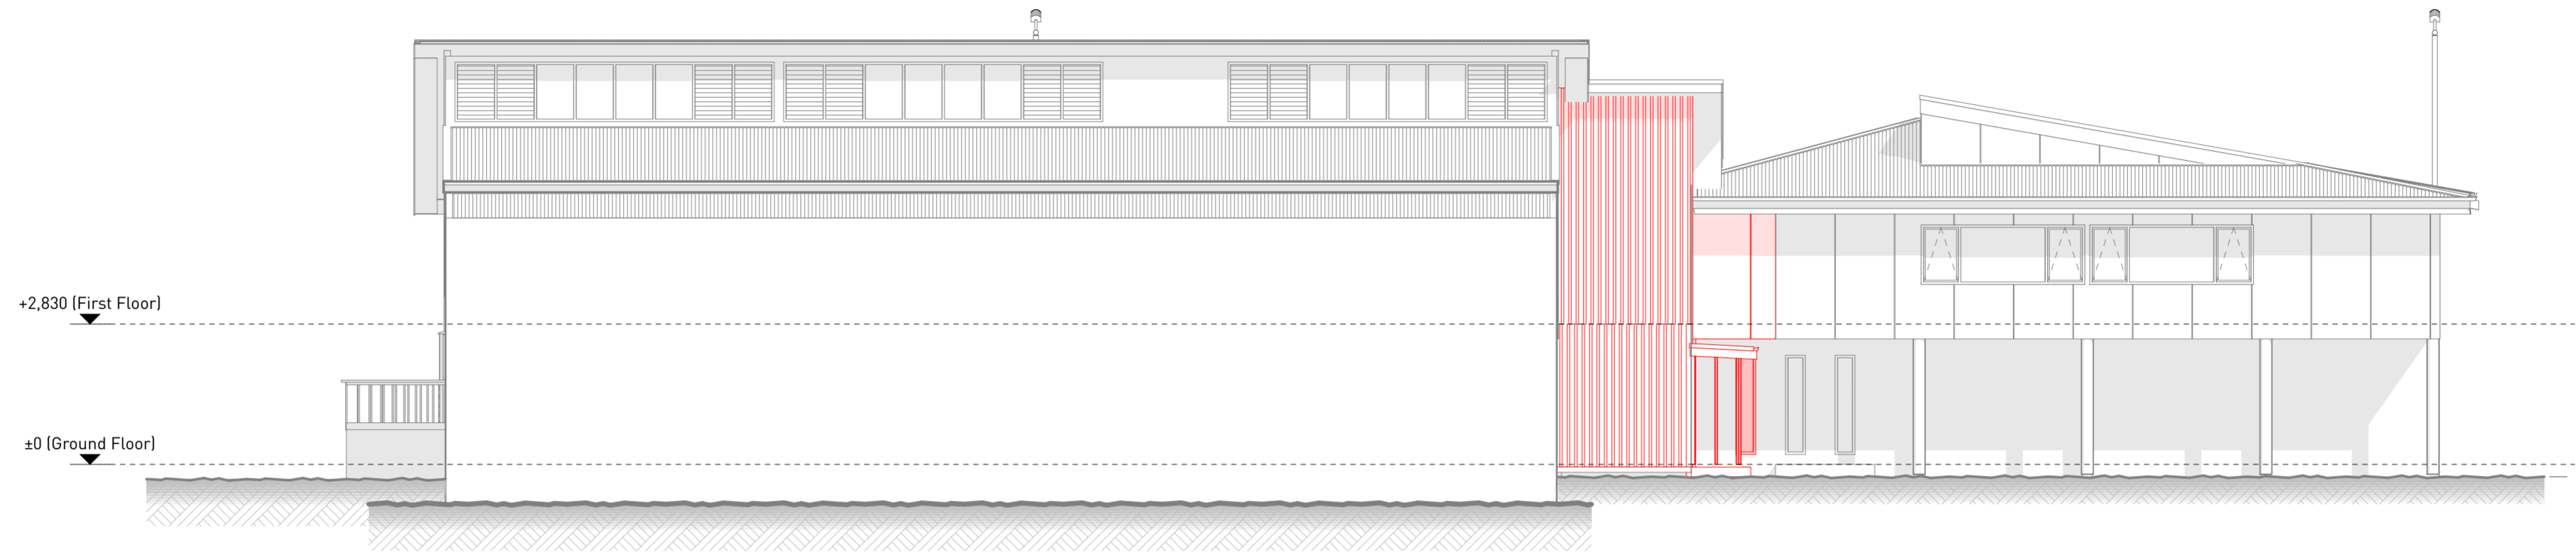


EXISTING ELEVATION - SOUTH
1:100

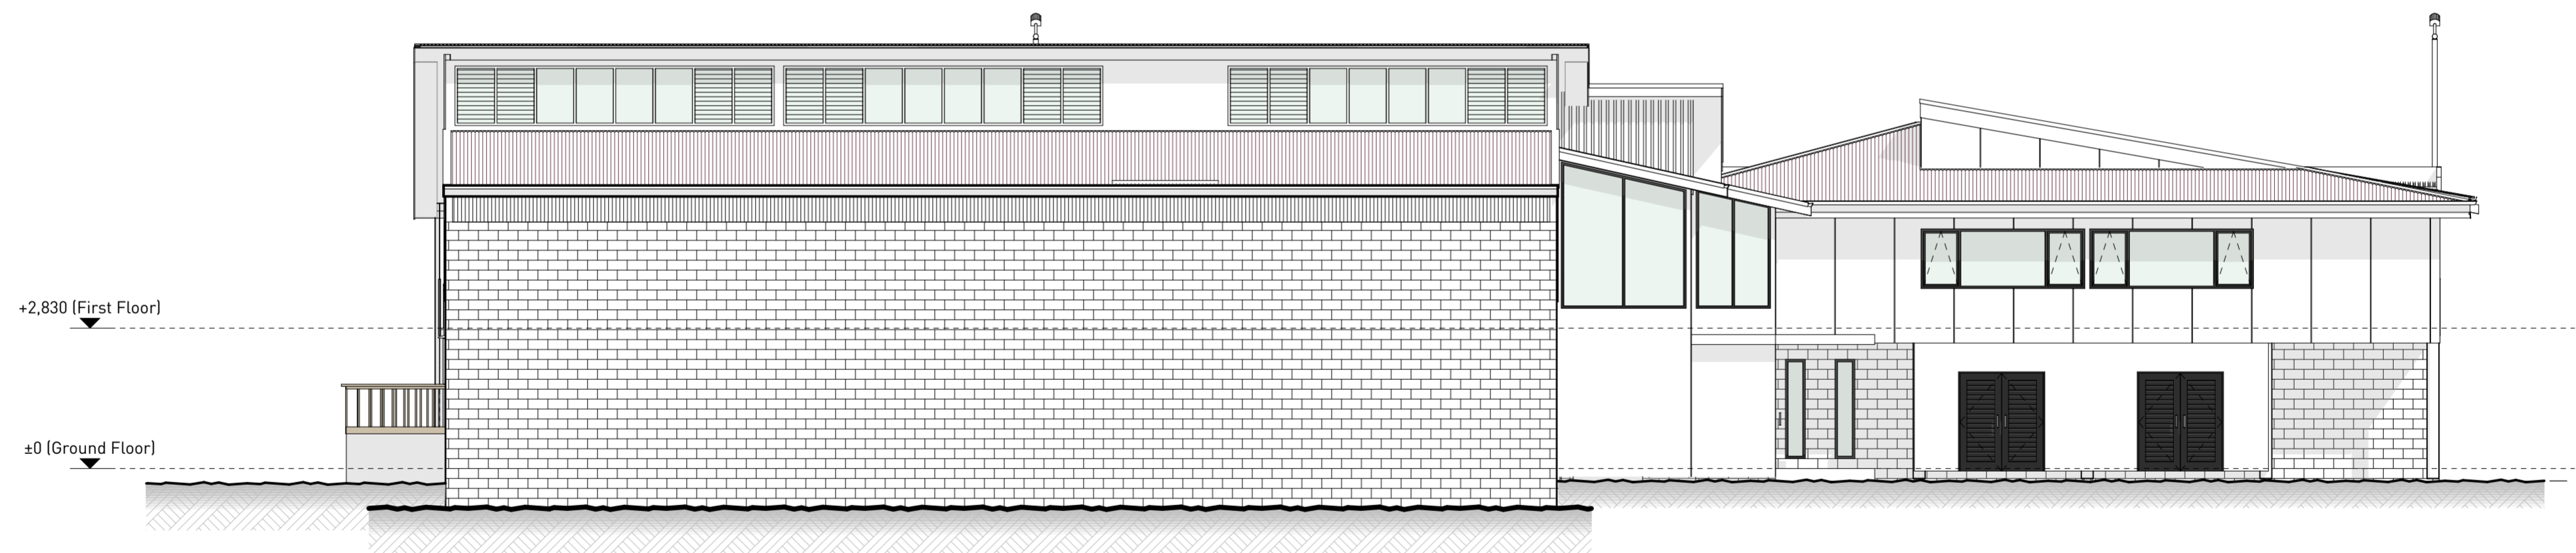


PROPOSED ELEVATION - SOUTH
1:100

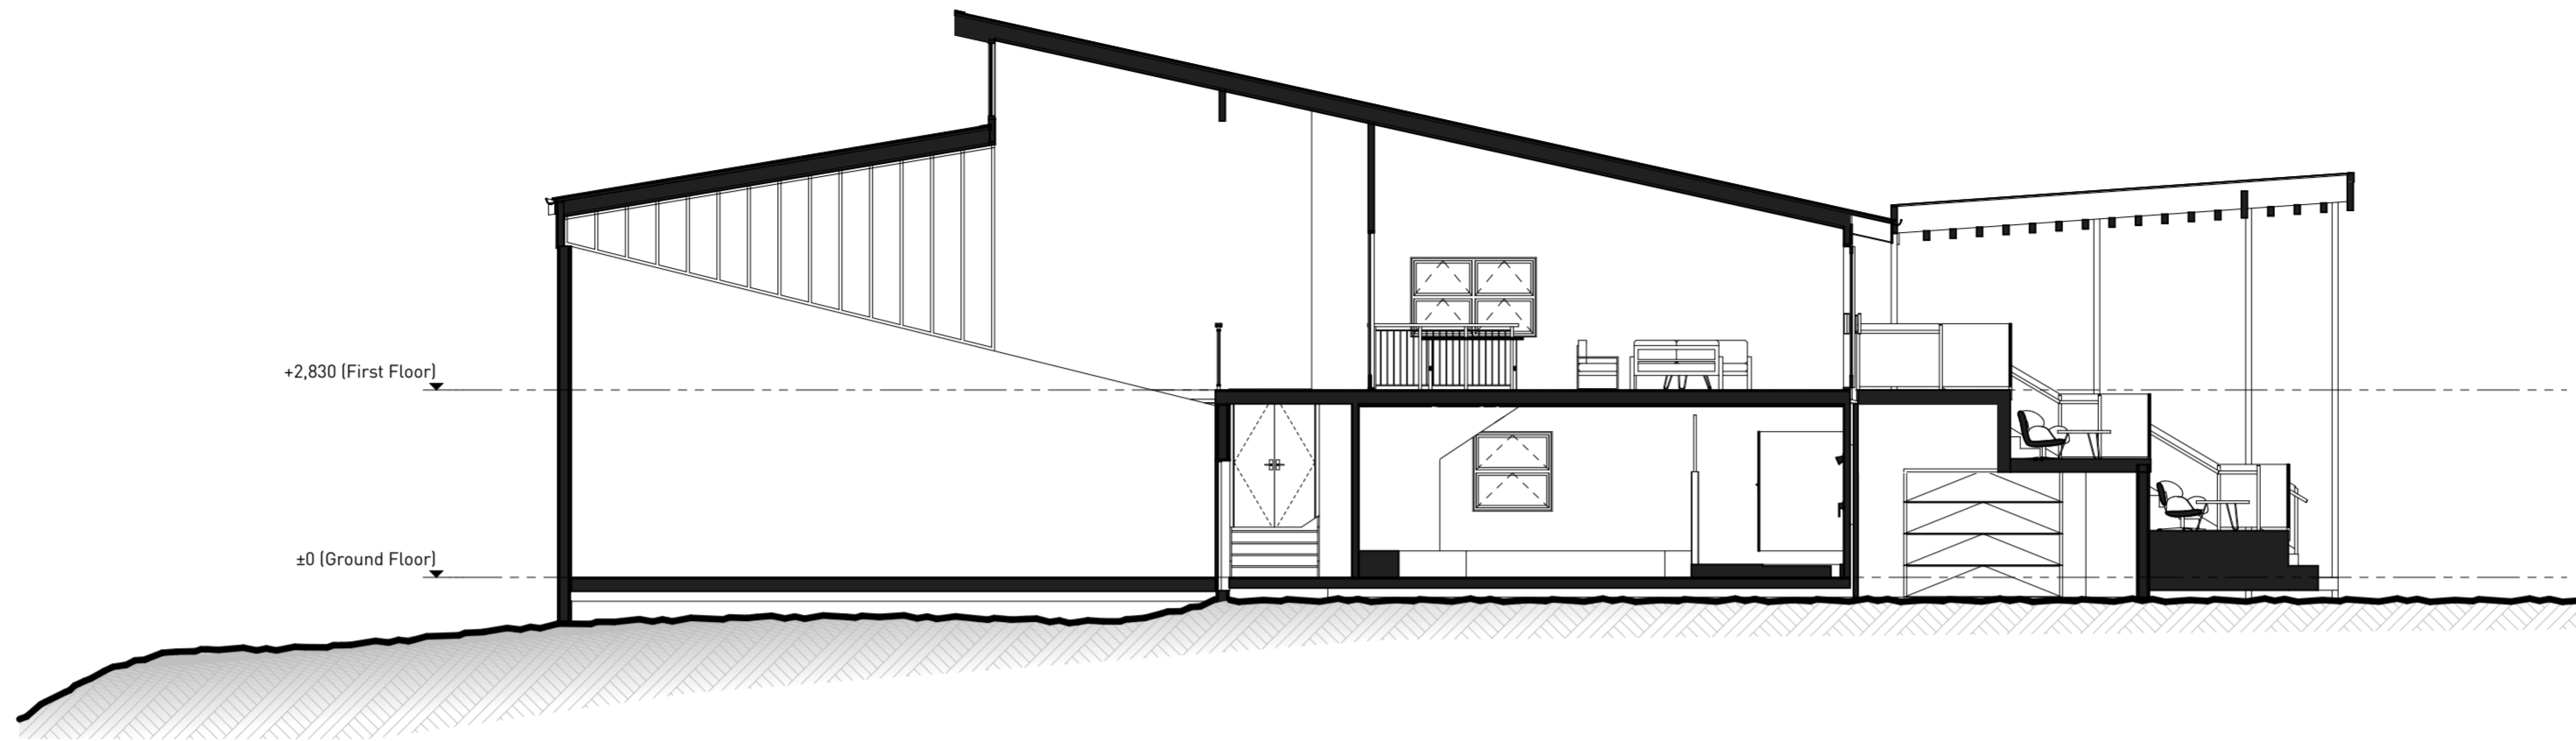


SECTION A
1:100

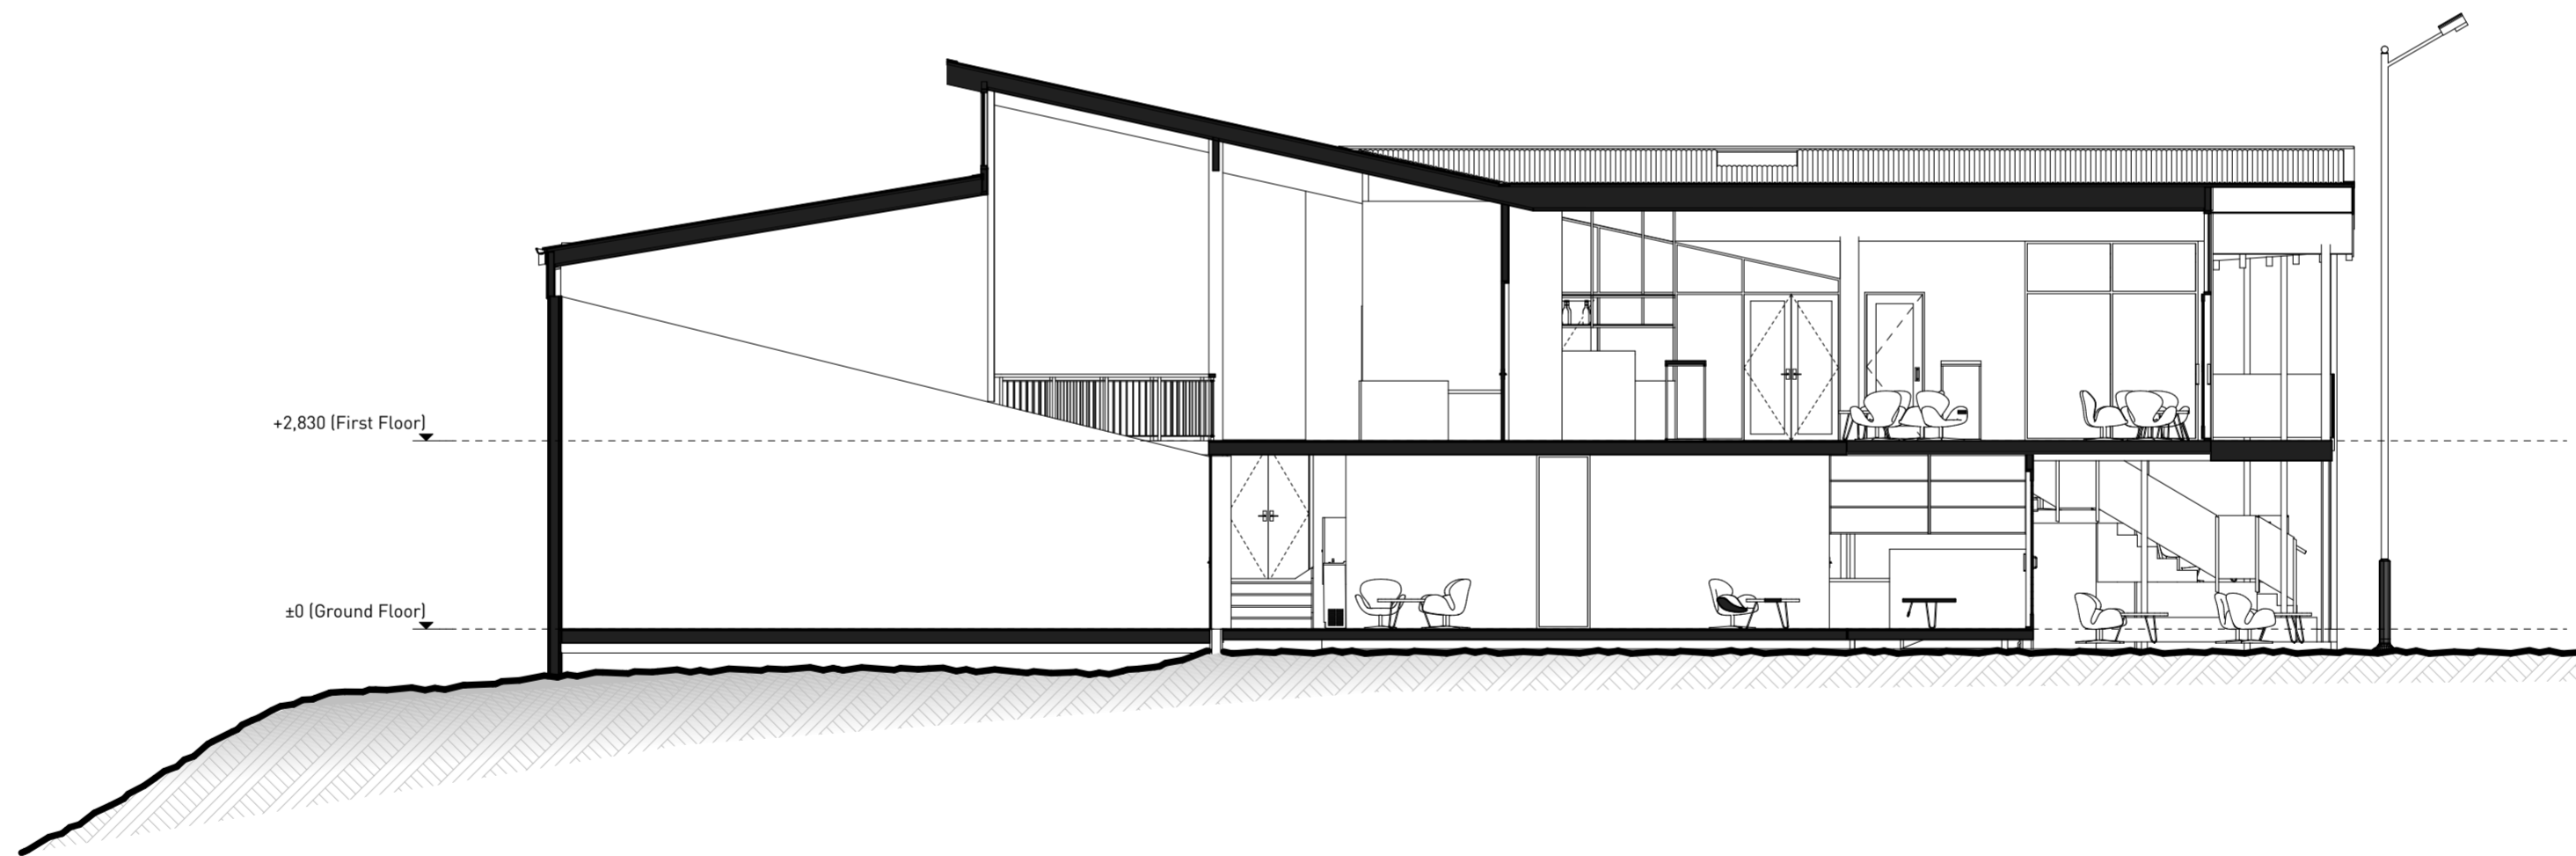


SECTION B
1:100

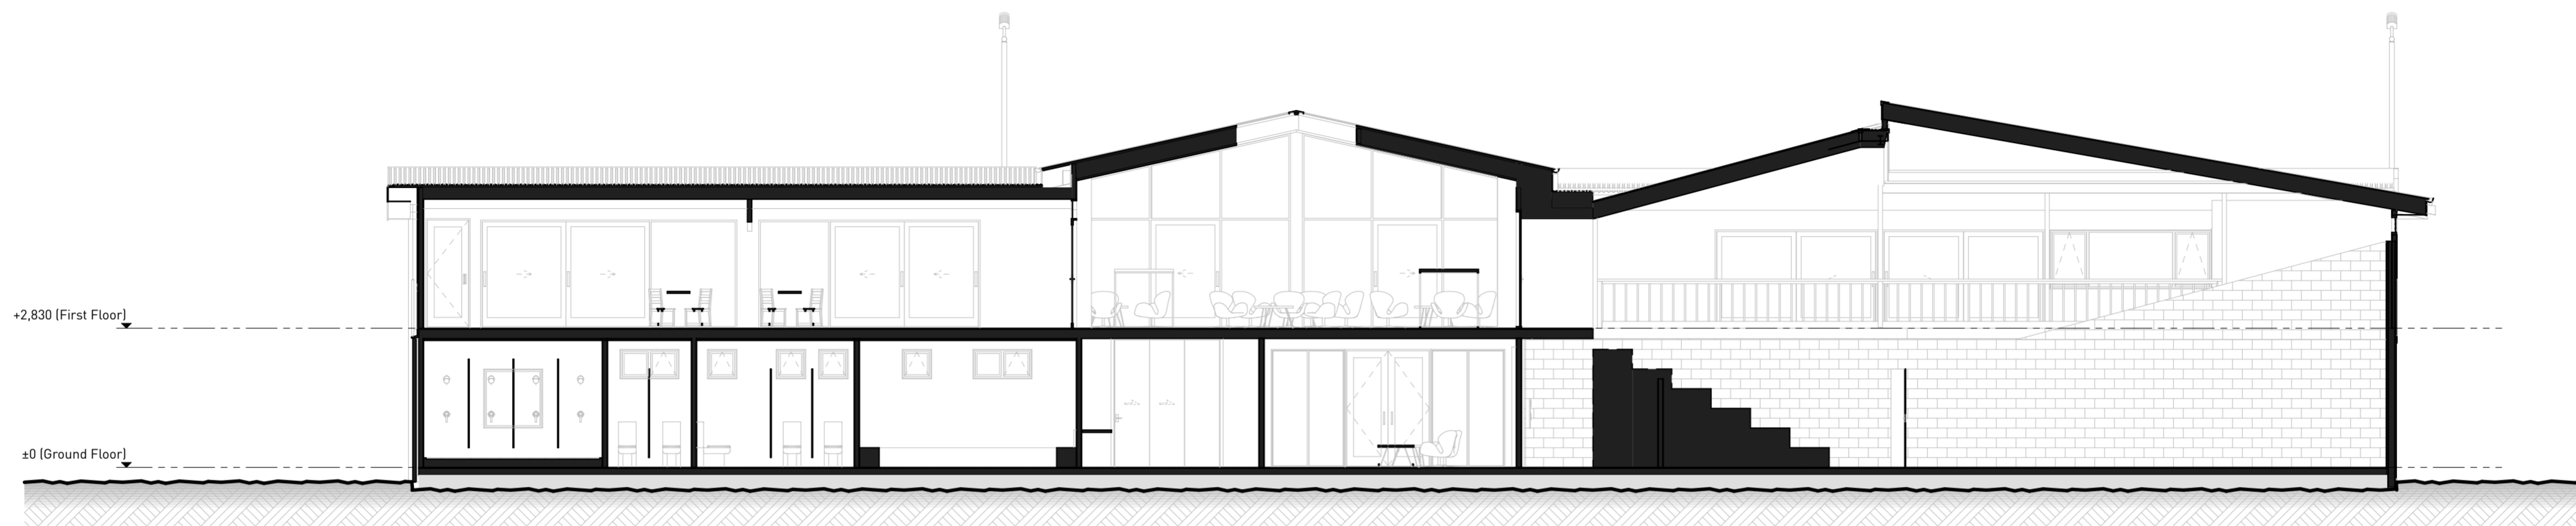

SECTION C
1:100

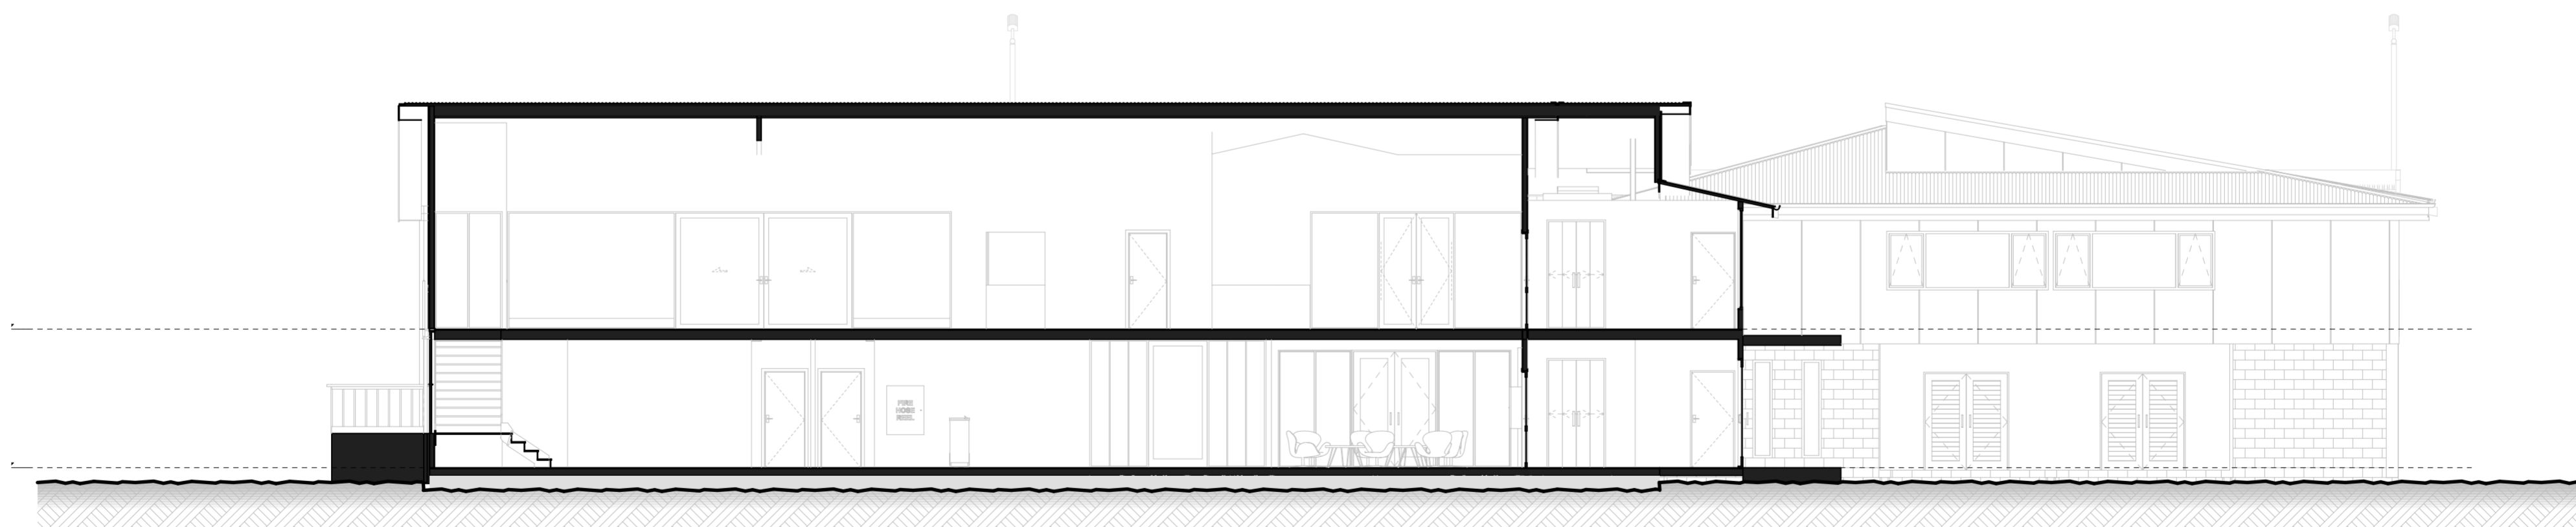

SECTION D
1:100

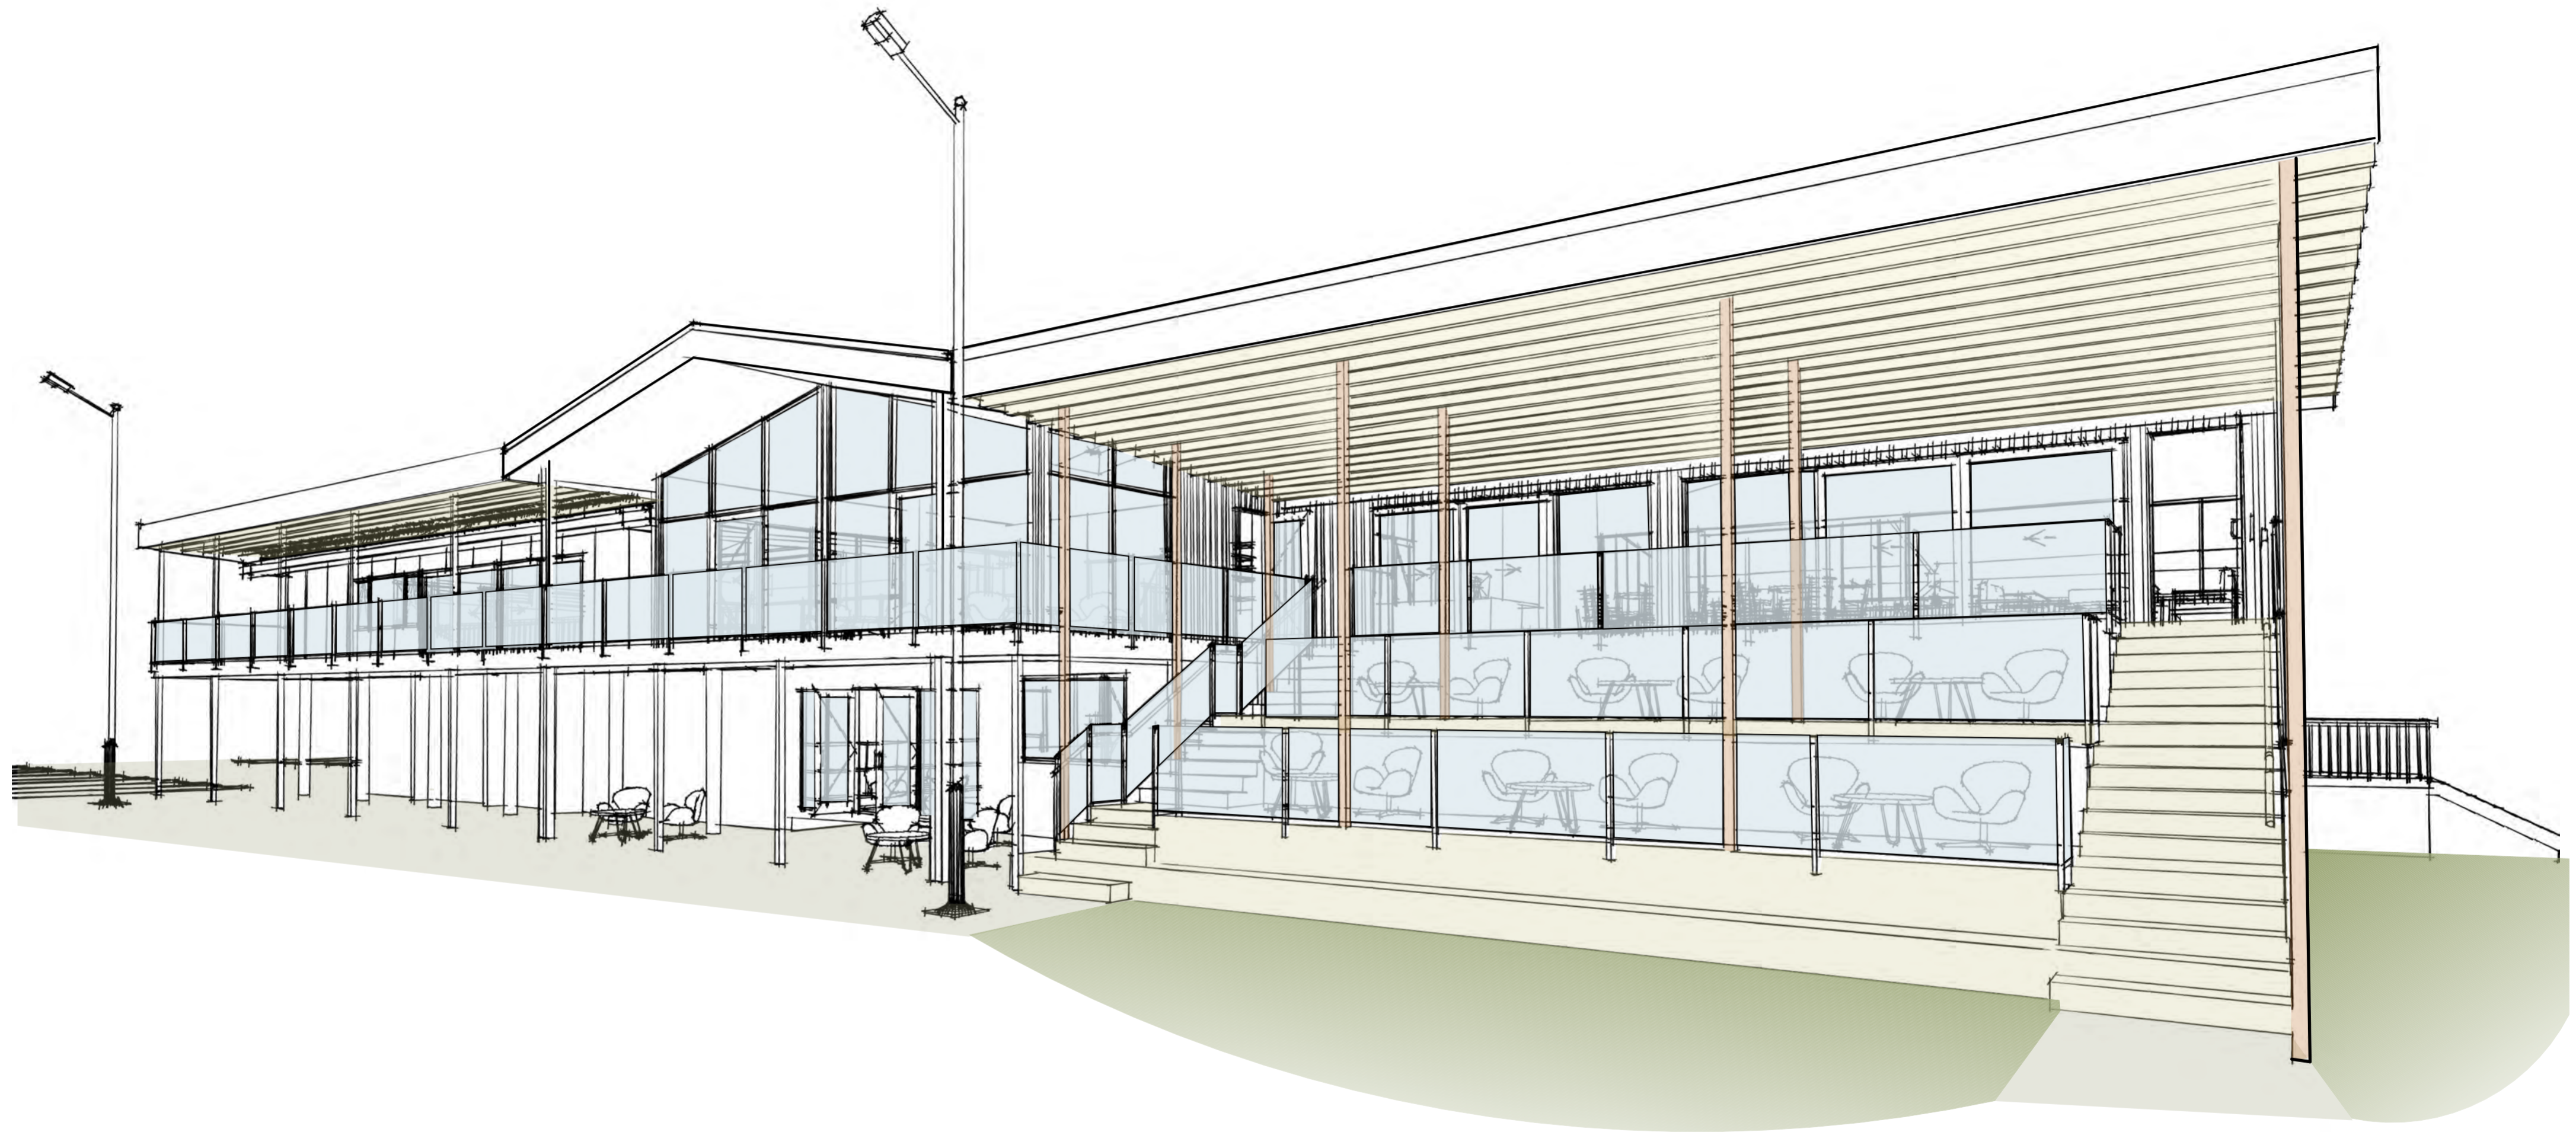

C - 15

RENDER - GRANDSTAND

ALTERATION to CAMBRIDGE RACQUETS CLUB @ Thornton Road, CAMBRIDGE for CAMBRIDGE RACQUETS CLUB

JOB #: 23-039
DATE: 02/10/2024
SCALE: 1:1.0454 @ A2



This drawing is copyright © PAUA Architects Ltd



C-16

RENDER - SOUTH ENTRY

ALTERATION to CAMBRIDGE RACQUETS CLUB @ Thornton Road, CAMBRIDGE for CAMBRIDGE RACQUETS CLUB

JOB #: 23-039
DATE: 02/10/2024
SCALE: 1:1.0454 @ A2





C-17

RENDER - ACTIVITY LOUNGE

ALTERATION to CAMBRIDGE RACQUETS CLUB @ Thornton Road, CAMBRIDGE for CAMBRIDGE RACQUETS CLUB

JOB #: 23-039
DATE: 02/10/2024
SCALE: 1:1.0454 @ A2






C-18


RENDER - ACTIVITY LOUNGE 2

ALTERATION to CAMBRIDGE RACQUETS CLUB @ Thornton Road, CAMBRIDGE for CAMBRIDGE RACQUETS CLUB

JOB #: 23-039
DATE: 02/10/2024
SCALE: 1:1.0454 @ A2

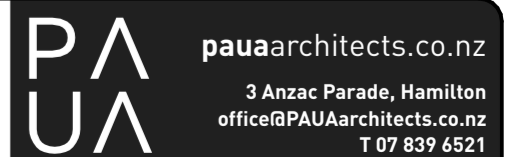

This drawing is copyright © PAUA Architects Ltd

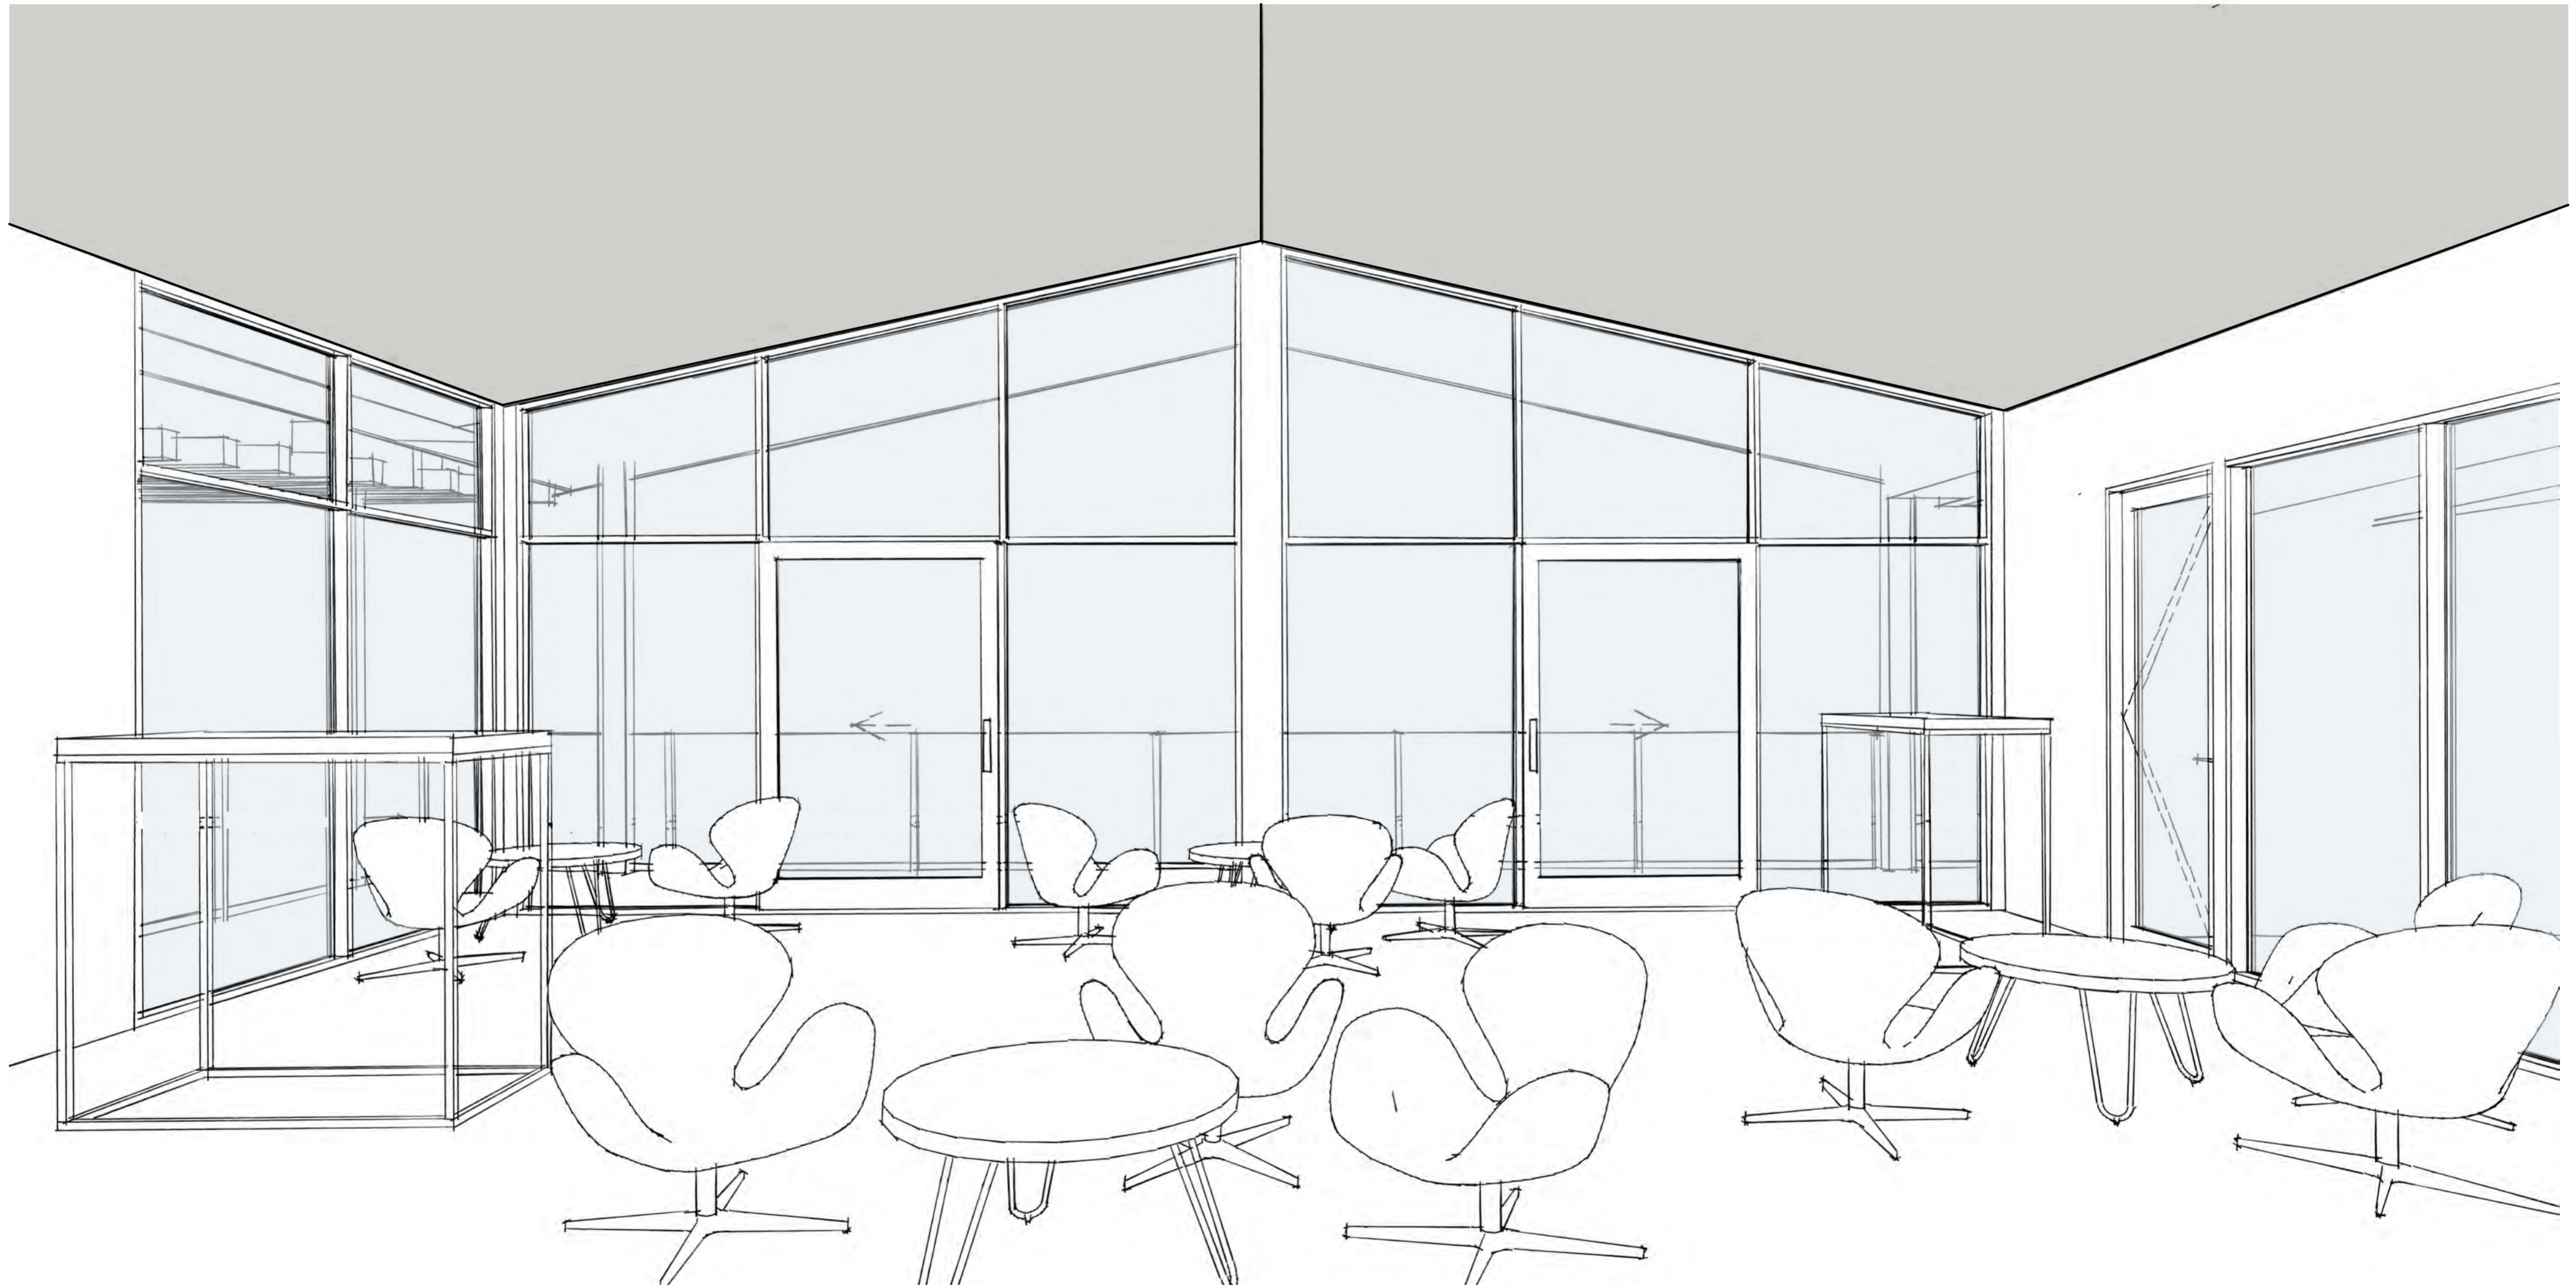


C-19

RENDER - LOUNGE

ALTERATION to CAMBRIDGE RACQUETS CLUB @ Thornton Road, CAMBRIDGE for CAMBRIDGE RACQUETS CLUB

JOB #: 23-039
DATE: 02/10/2024
SCALE: 1:1.0454 @ A2

PAUA pauaarchitects.co.nz
3 Anzac Parade, Hamilton
office@PAUAarchitects.co.nz
T 07 839 6521

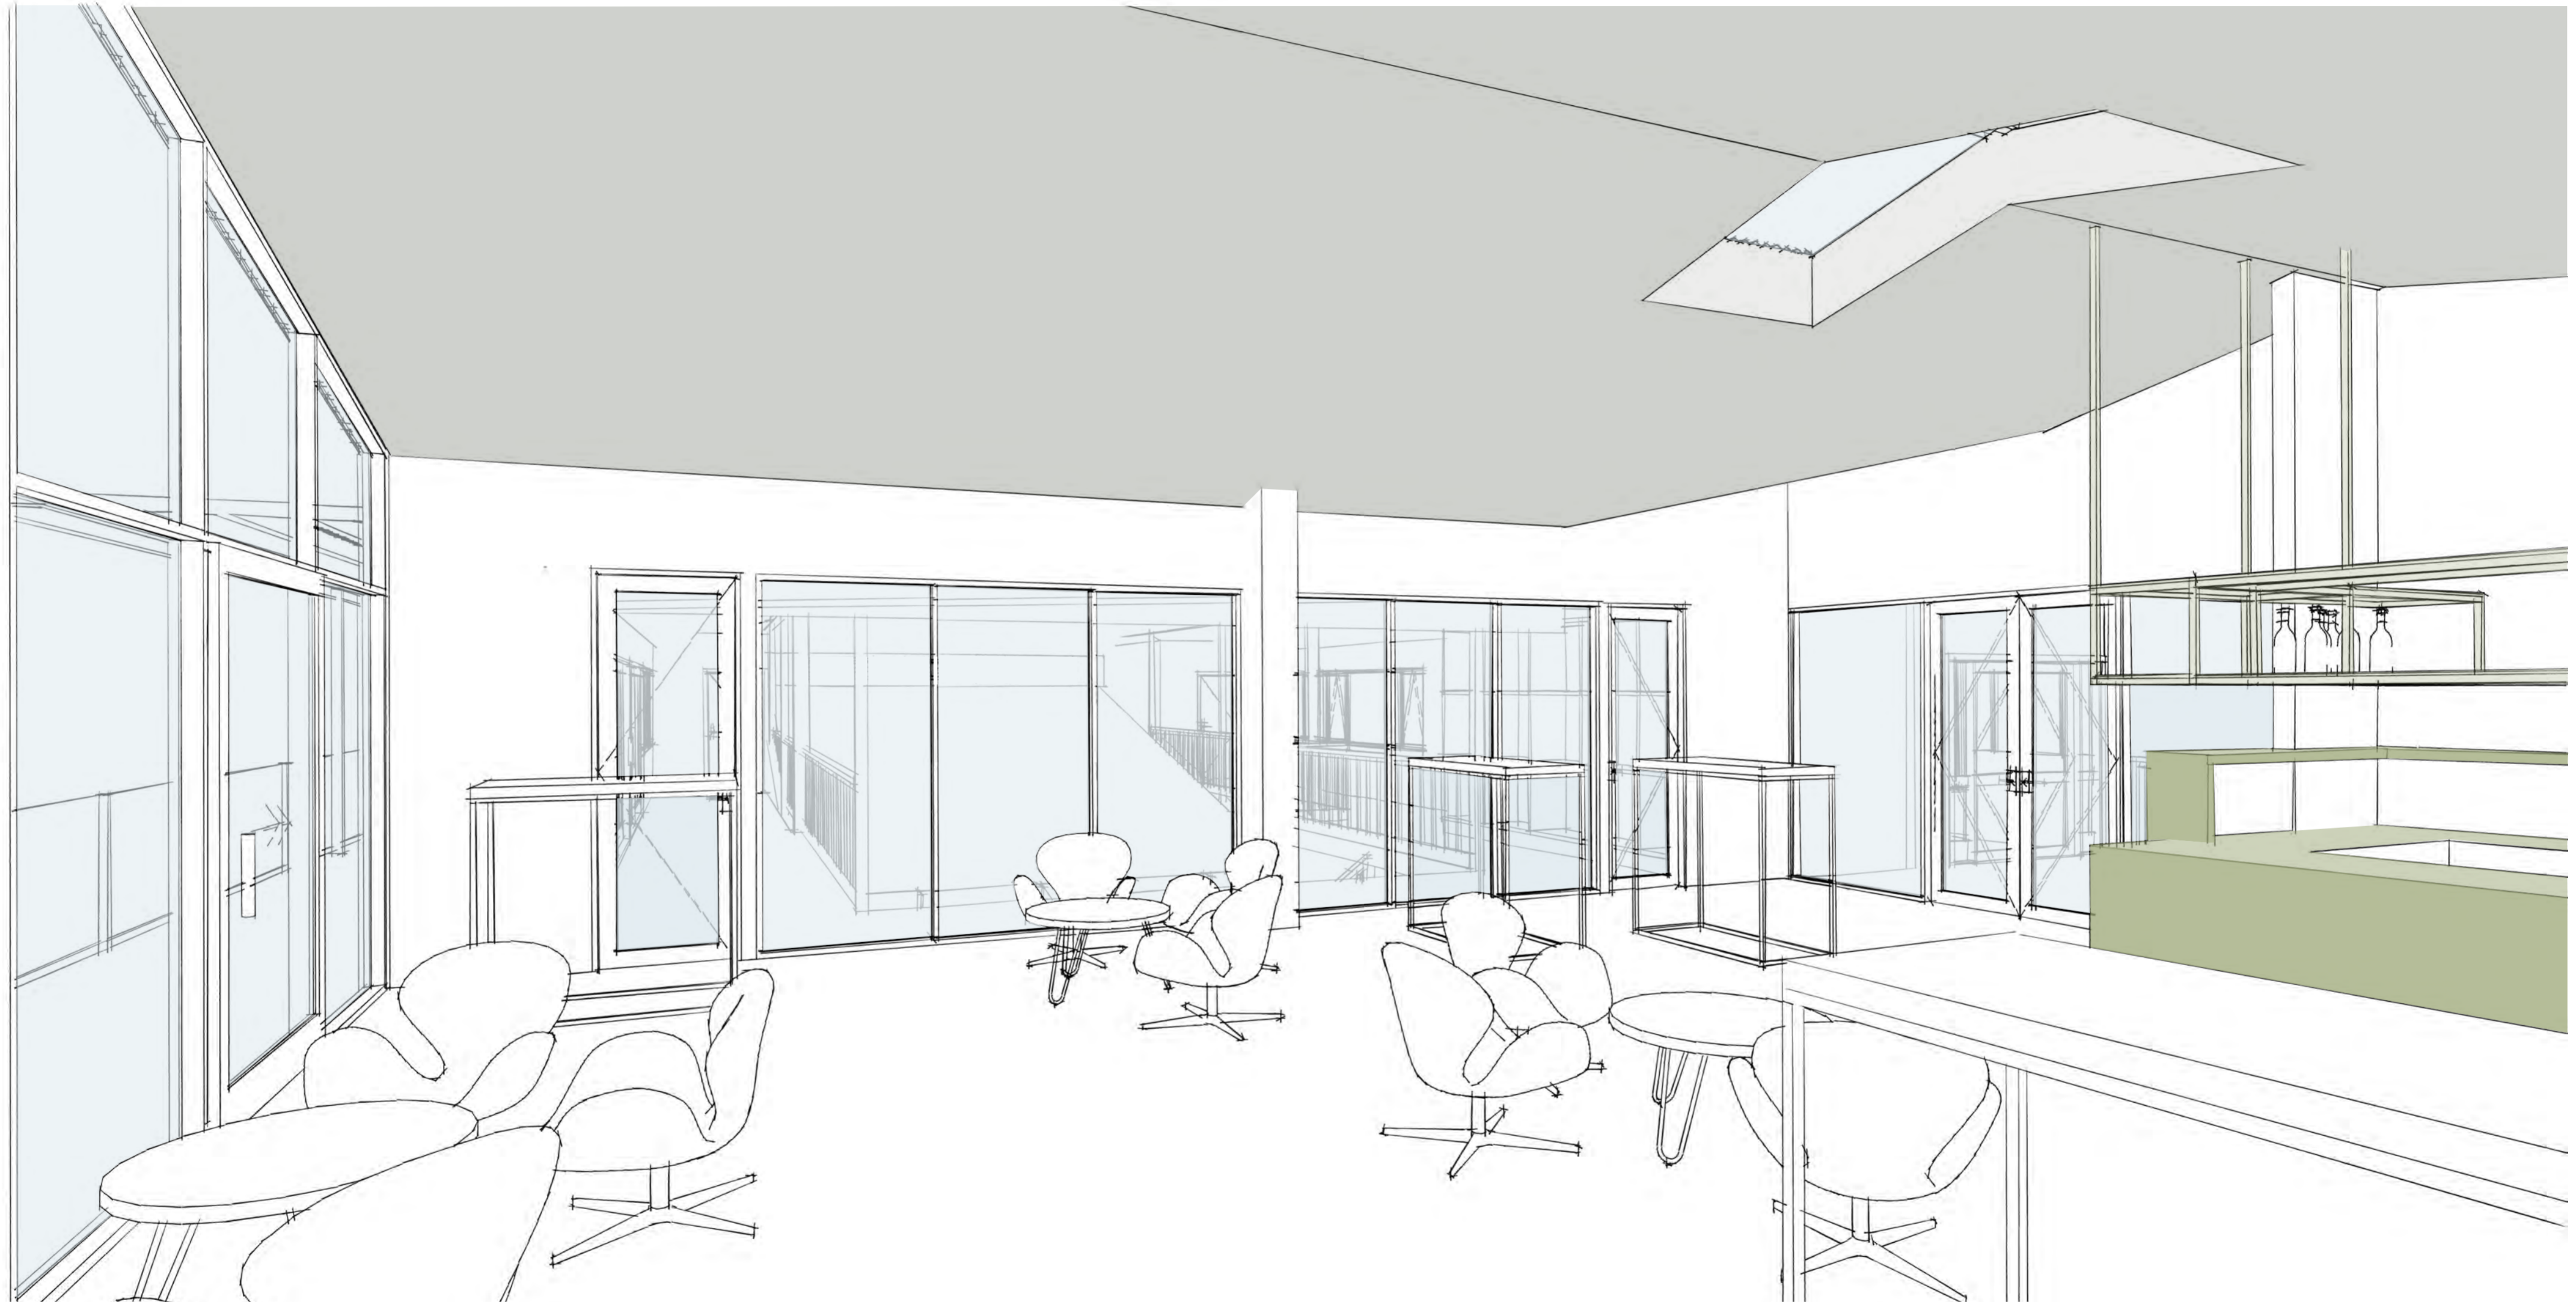


C-20


RENDER - BAR

ALTERATION to CAMBRIDGE RACQUETS CLUB @ Thornton Road, CAMBRIDGE for CAMBRIDGE RACQUETS CLUB

JOB #: 23-039
DATE: 02/10/2024
SCALE: 1:1.0454 @ A2

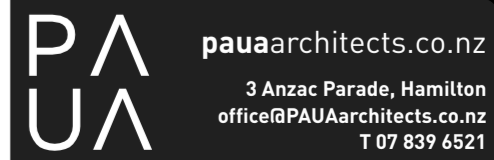

This drawing is copyright © PAUA Architects Ltd

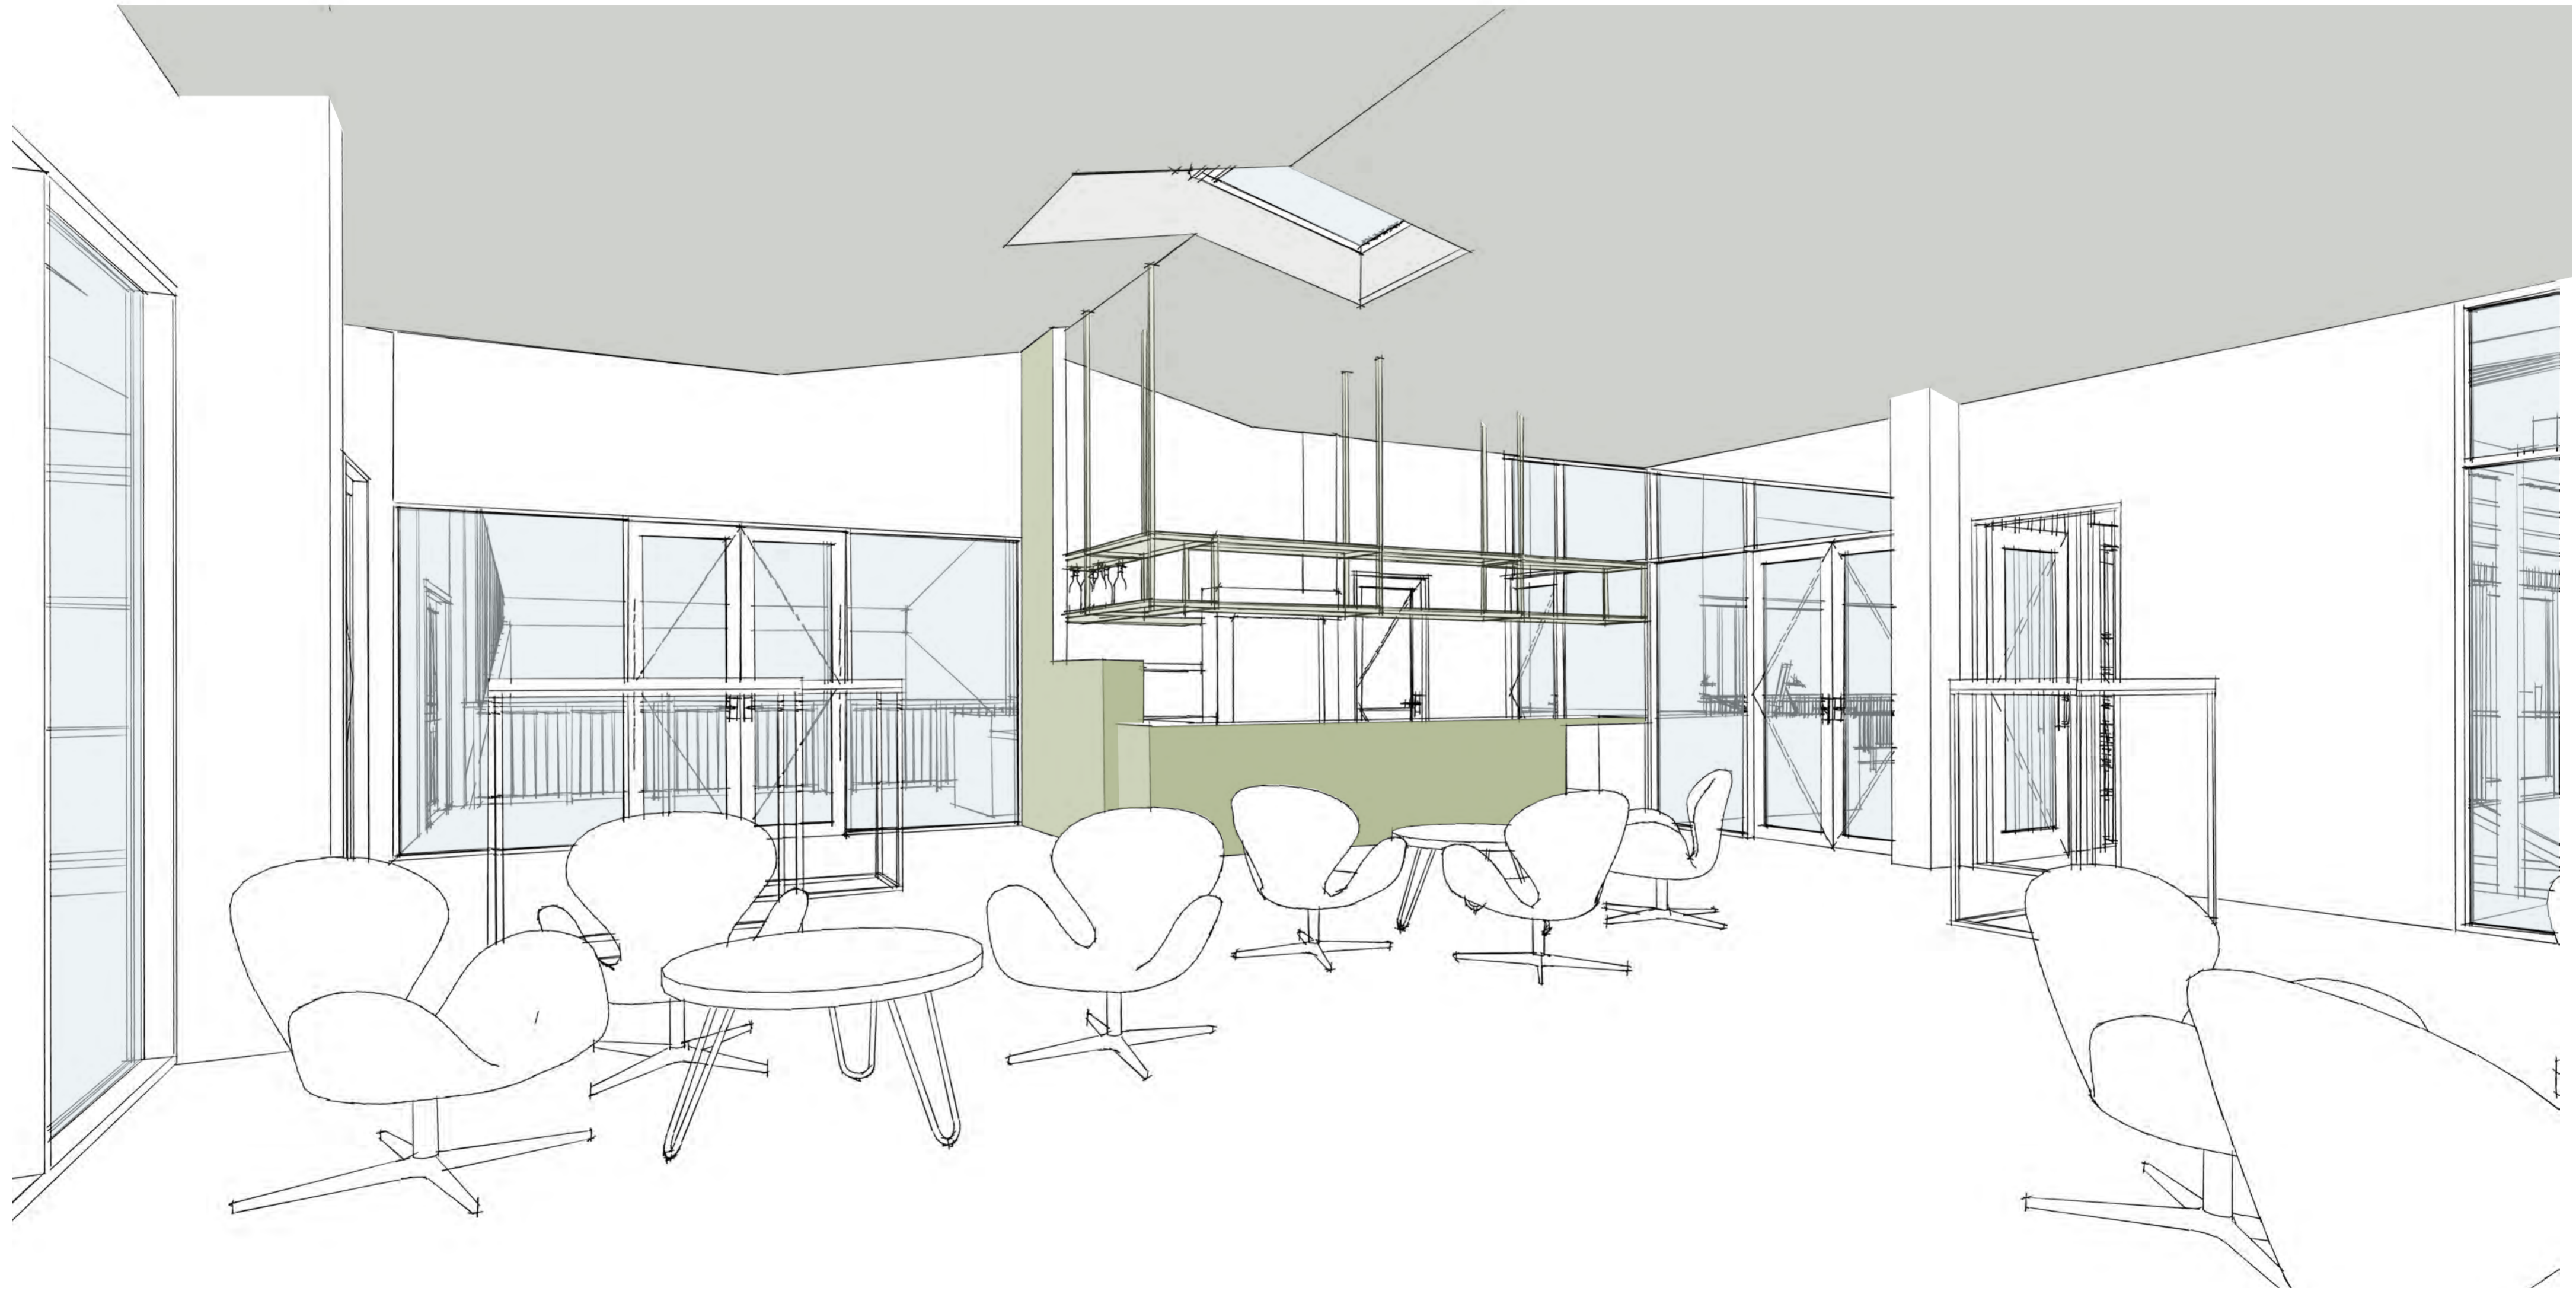


C-21

RENDER - BAR

ALTERATION to CAMBRIDGE RACQUETS CLUB @ Thornton Road, CAMBRIDGE for CAMBRIDGE RACQUETS CLUB

JOB #: 23-039
DATE: 02/10/2024
SCALE: 1:1.0454 @ A2

PAUA pauaarchitects.co.nz
3 Anzac Parade, Hamilton
office@PAUAarchitects.co.nz
T 07 839 6521

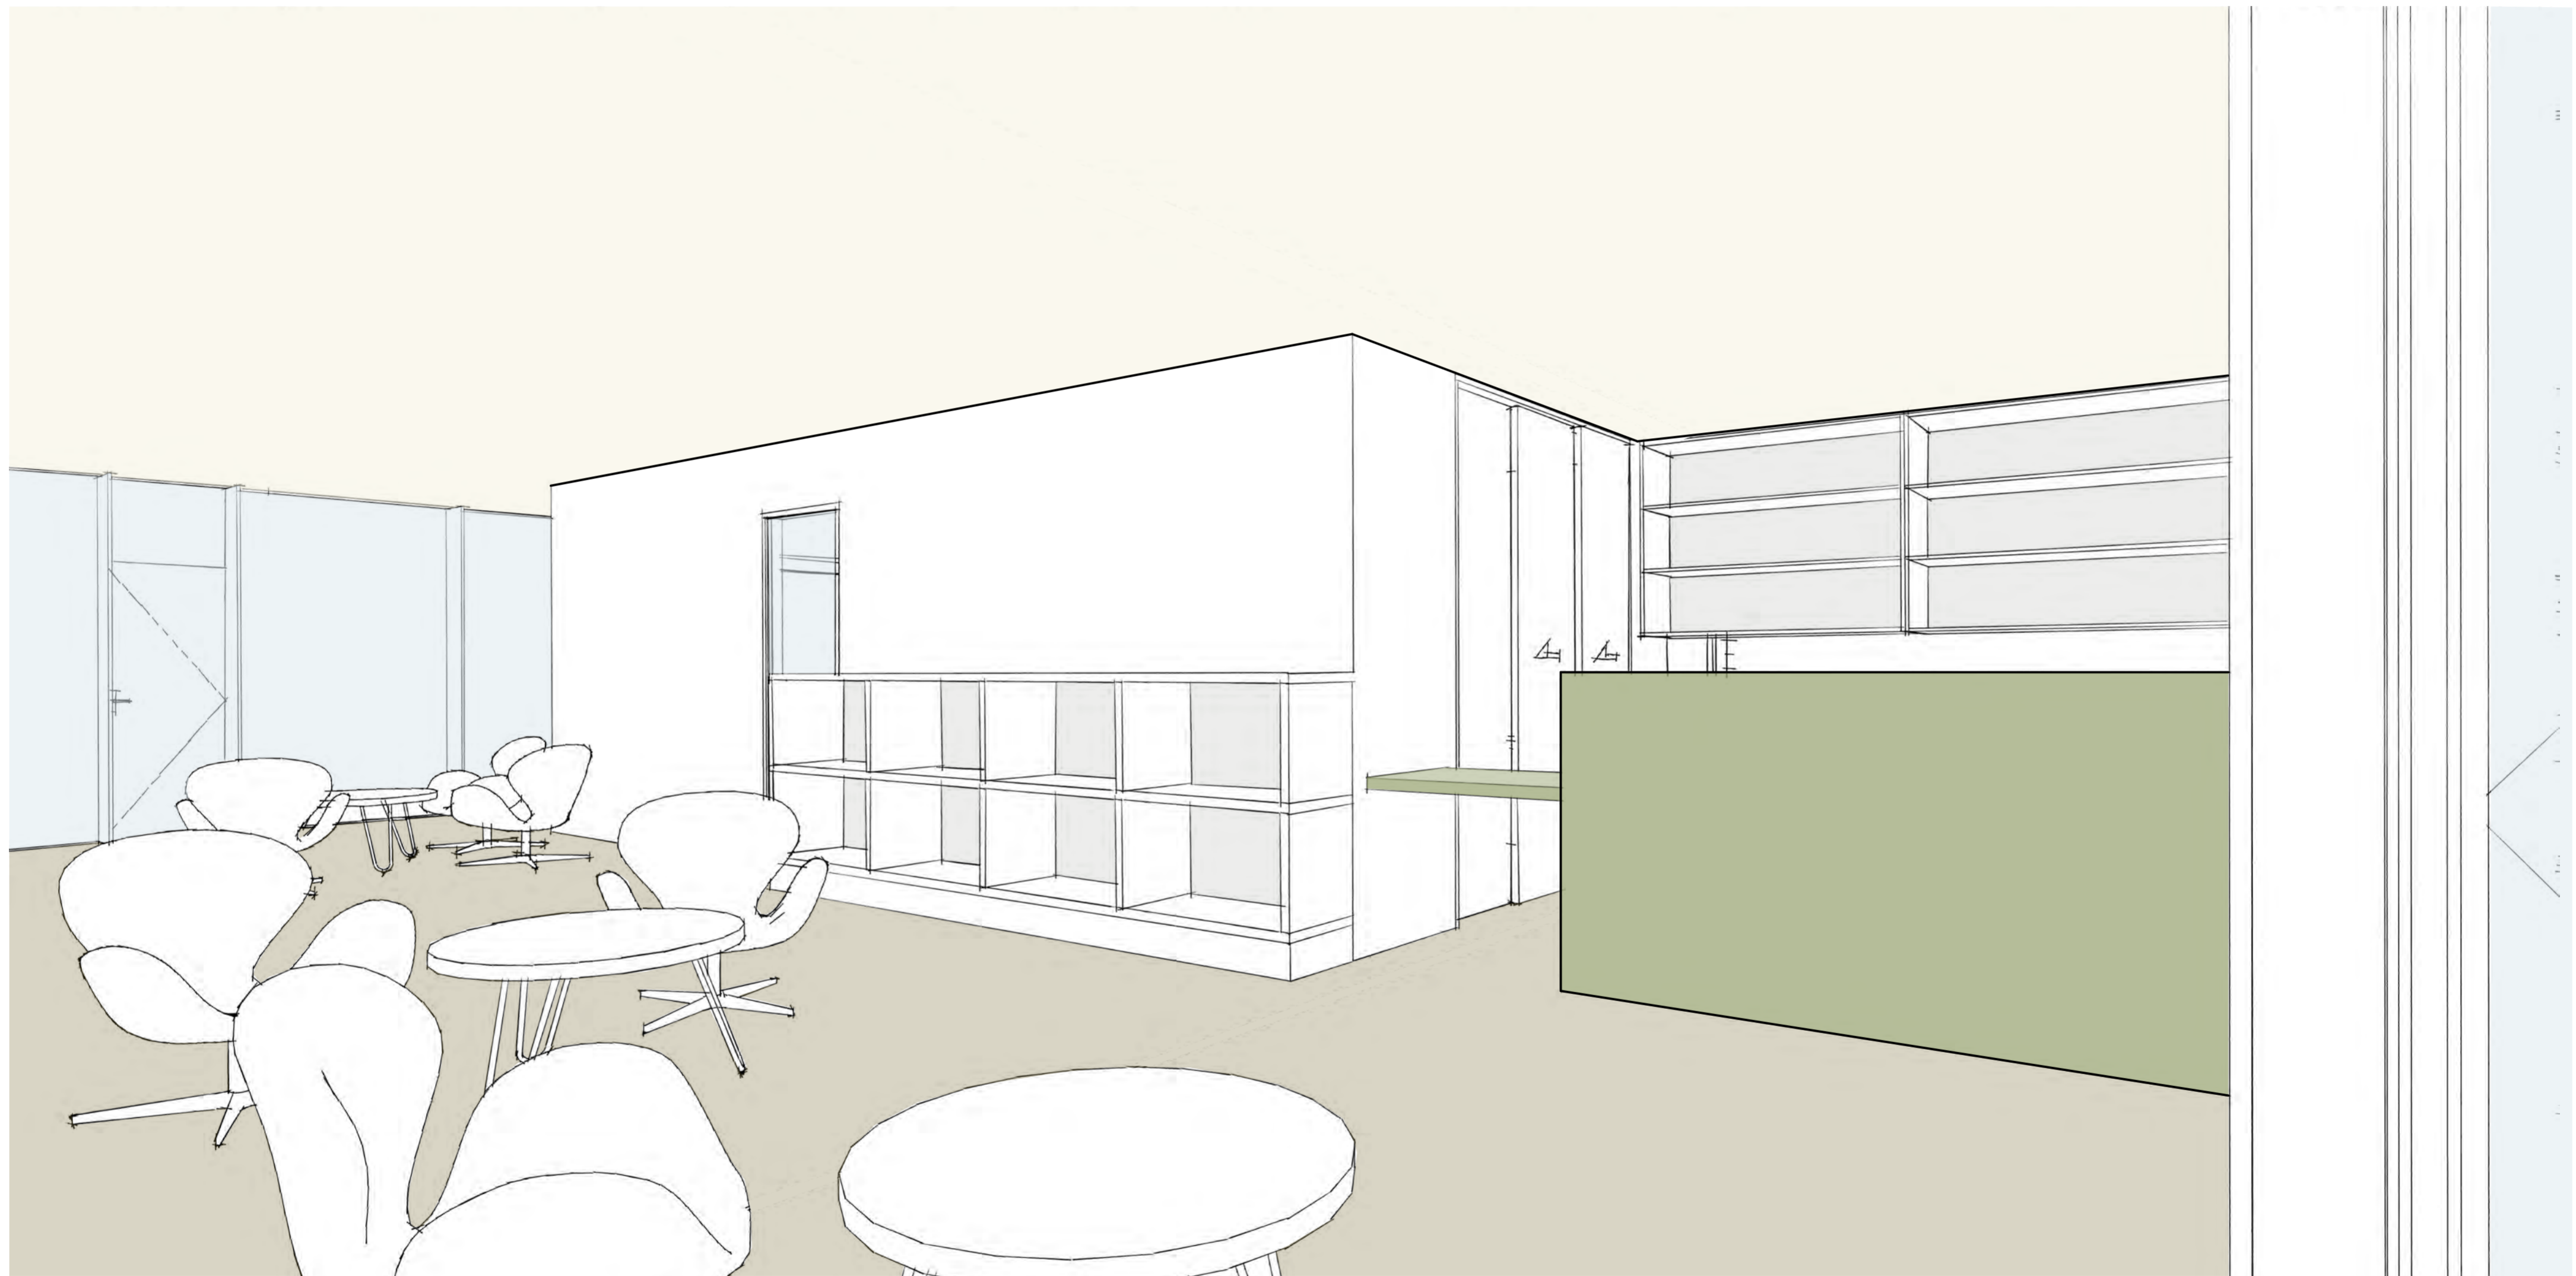


C-22

RENDER - RECEPTION

ALTERATION to CAMBRIDGE RACQUETS CLUB @ Thornton Road, CAMBRIDGE for CAMBRIDGE RACQUETS CLUB

JOB #: 23-039
DATE: 02/10/2024
SCALE: 1:1.0454 @ A2



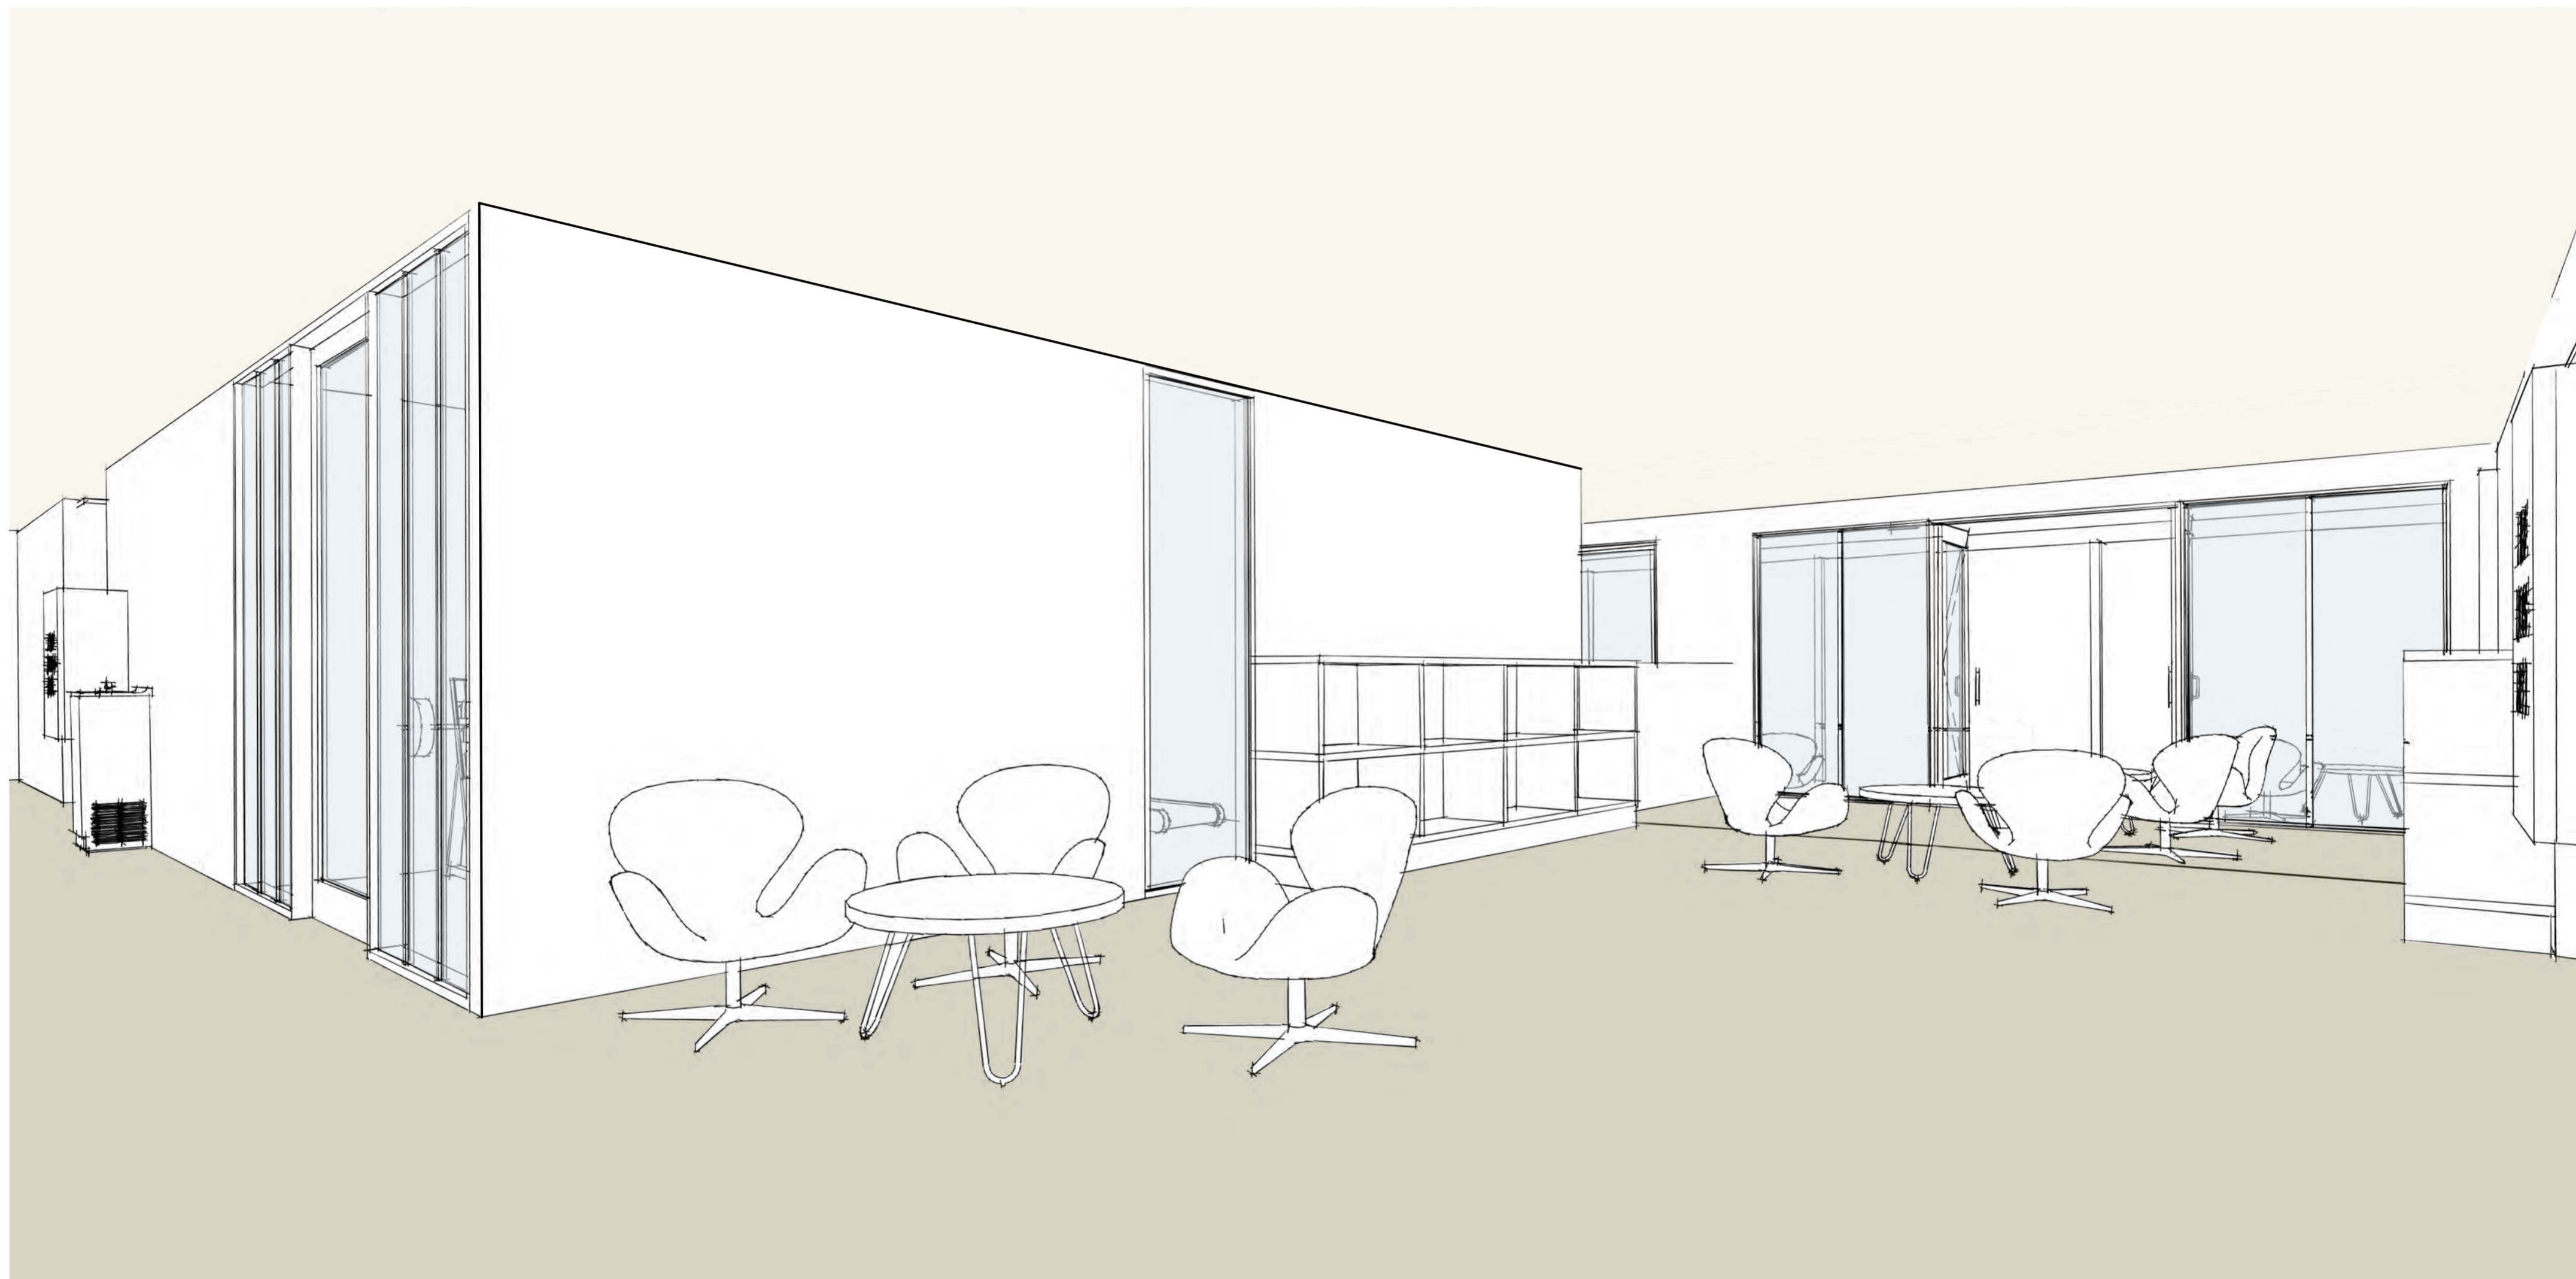


C-23

RENDER - RECEPTION LOBBY

ALTERATION to CAMBRIDGE RACQUETS CLUB @ Thornton Road, CAMBRIDGE for CAMBRIDGE RACQUETS CLUB

JOB #: 23-039
DATE: 02/10/2024
SCALE: 1:1.0454 @ A2

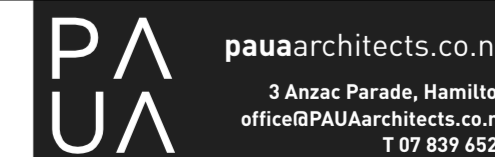

This drawing is copyright © PAUA Architects Ltd